


HOUSE TYPE U - ABBEY ROAD, SHEPLEY




Front elevation
1:100

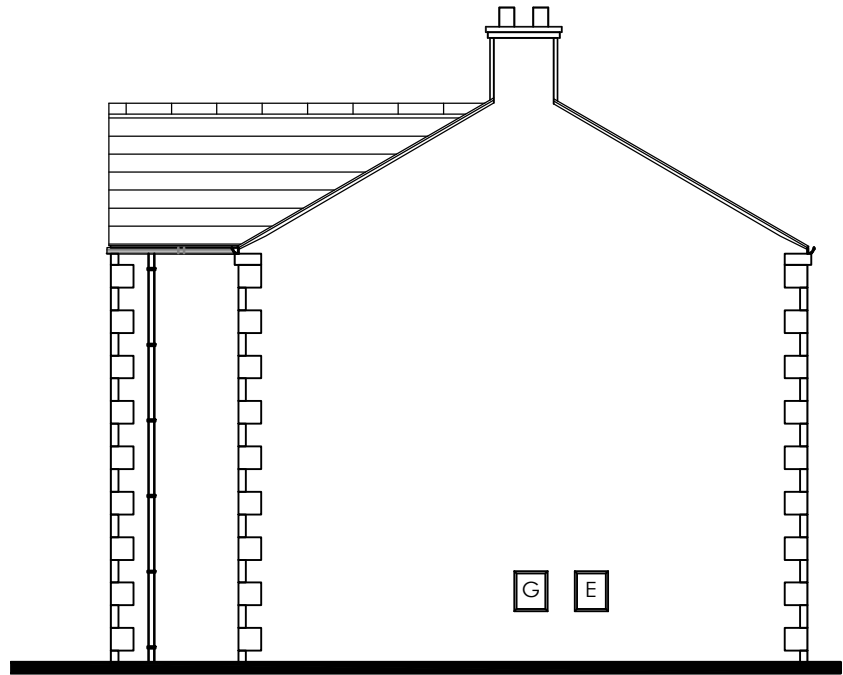


L.H. Side elevation
1:100




Rear elevation
1:100

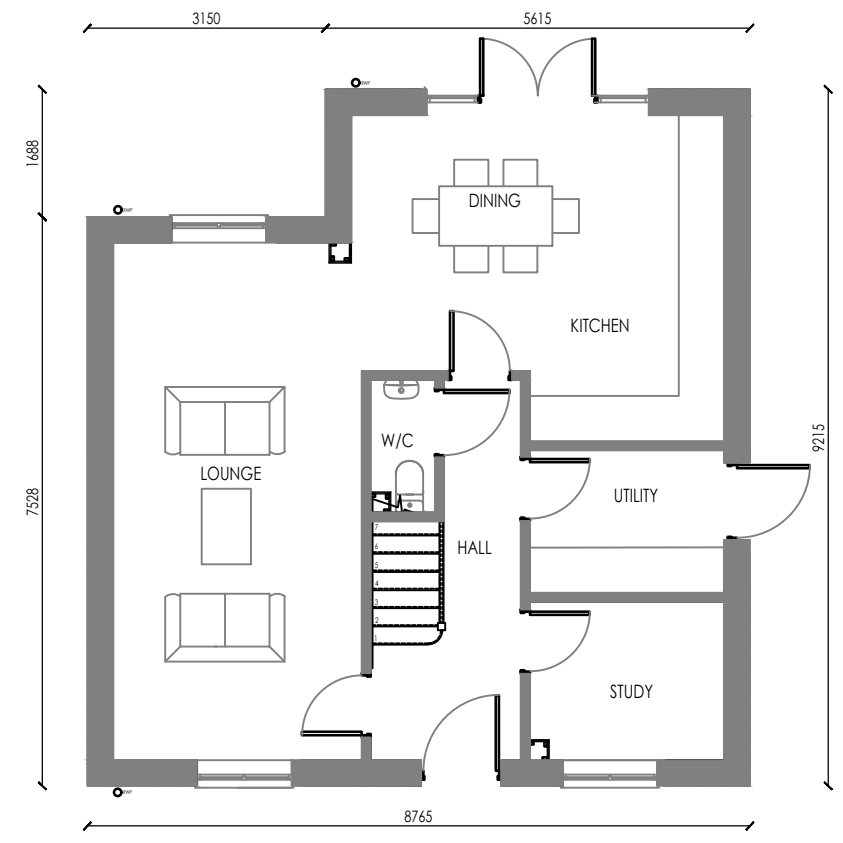

Ground floor
1:100

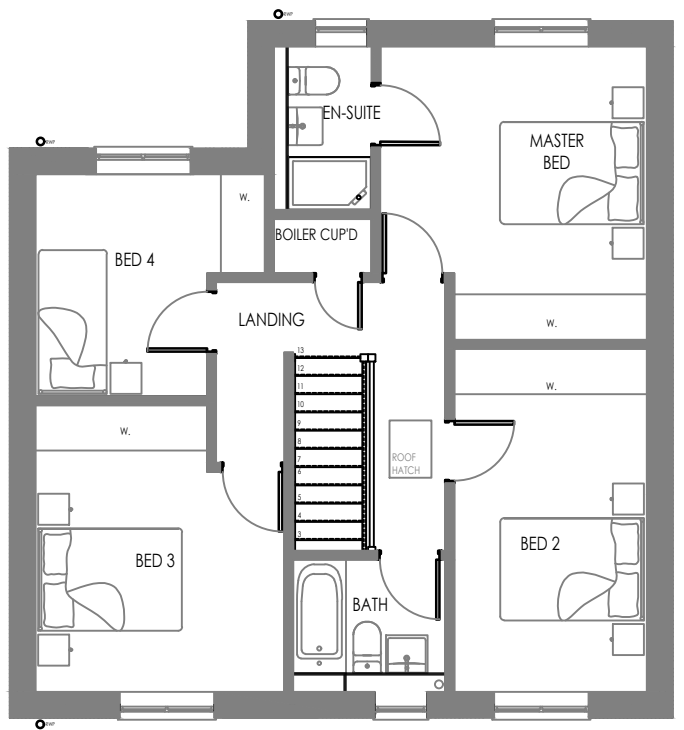

First floor
1:100

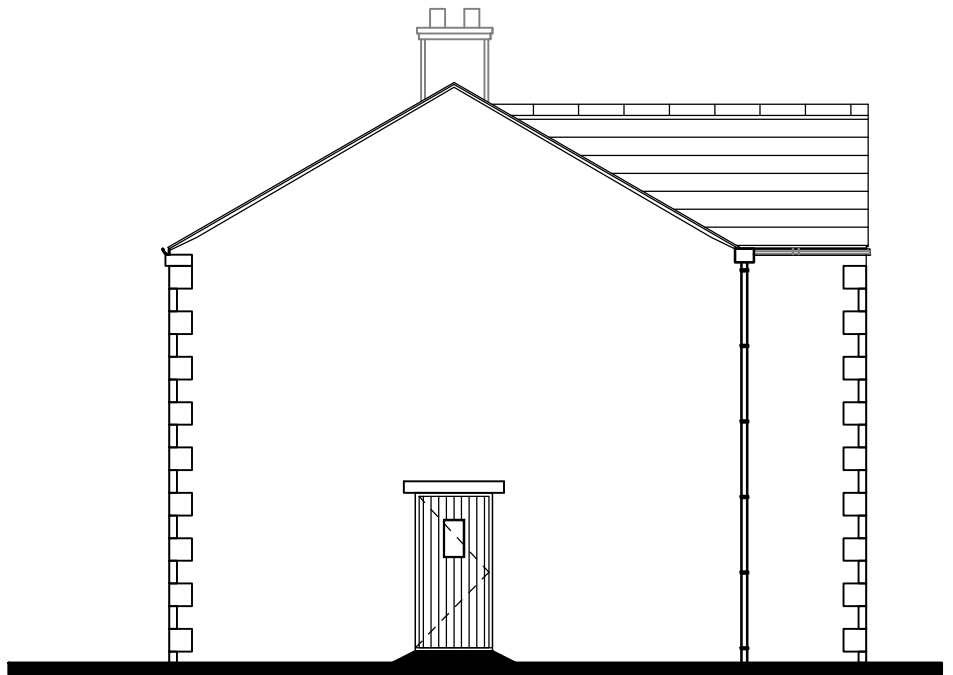

R.H. Side elevation
1:100

Please refer to drawing 8834-BOW-A0-ZZ-DR-A-0111 for external facade materials

Shepley Phase 2 - House type U proposals

Do not scale from this drawing. This drawing is the copyright of Bowman Riley Architects limited.
p:\architectural\residential\8834 - abbey road, shepley\8834 - 03 cad\0000 existing, presentation, planning\8834-bow-a14-zz-m2-a-0014-type u.dwg



Scale @ A3: 1:100
Revision: P3

Date: 27/03/2024
Status:

Drawn by: KL
Checked by: CB



Project No: 8834 Drawing No: 8834-BOW-A14-ZZ-DR-A-0100