

HOUSE TYPE D - ABBEY ROAD, SHEPLEY




Front elevation
1:100




Rear elevation
1:100



Side elevation
1:100

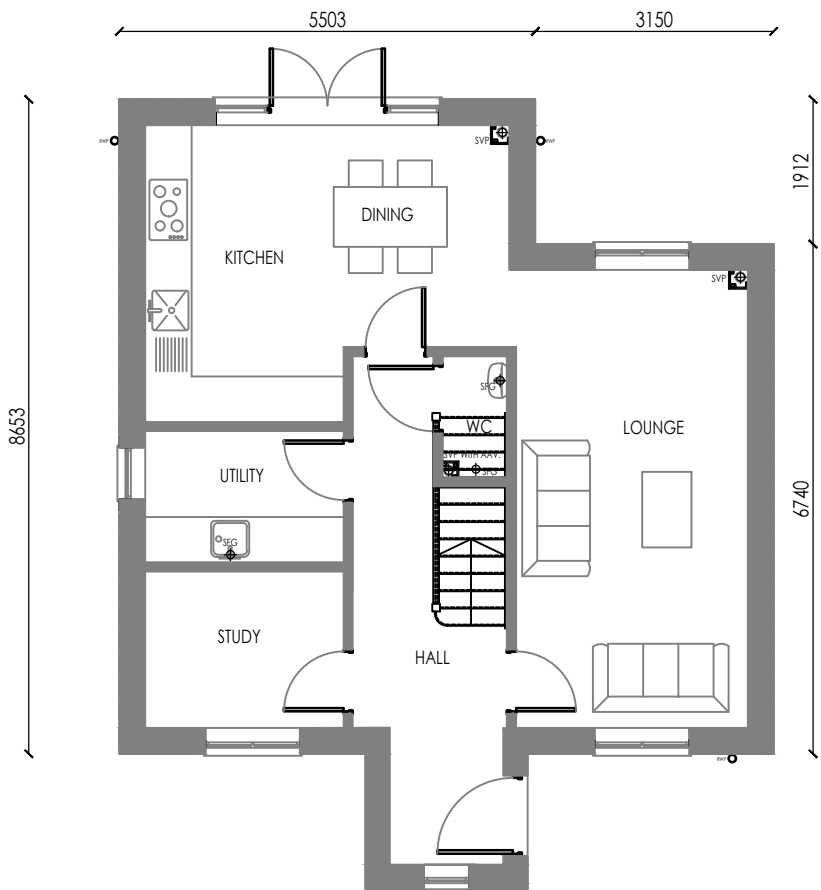

Ground floor
1:100

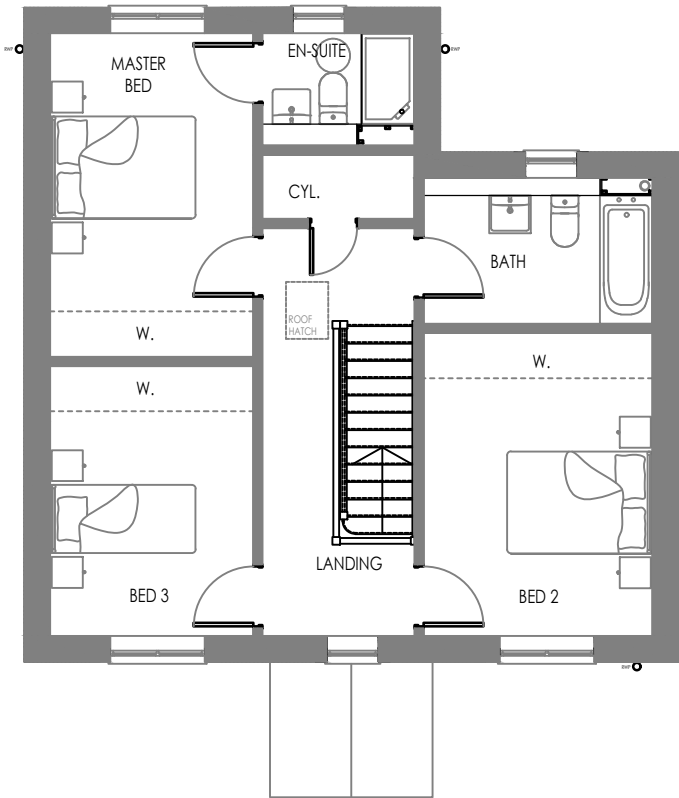

First floor
1:100



Side elevation
1:100

Please refer to drawing 8834-BOW-A0-ZZ-DR-A-0111 for external facade materials

Phase 2, Shepley - House type D

Project No: 8834 Drawing No: 8834-BOW-A6-ZZ-DR-A-0100