



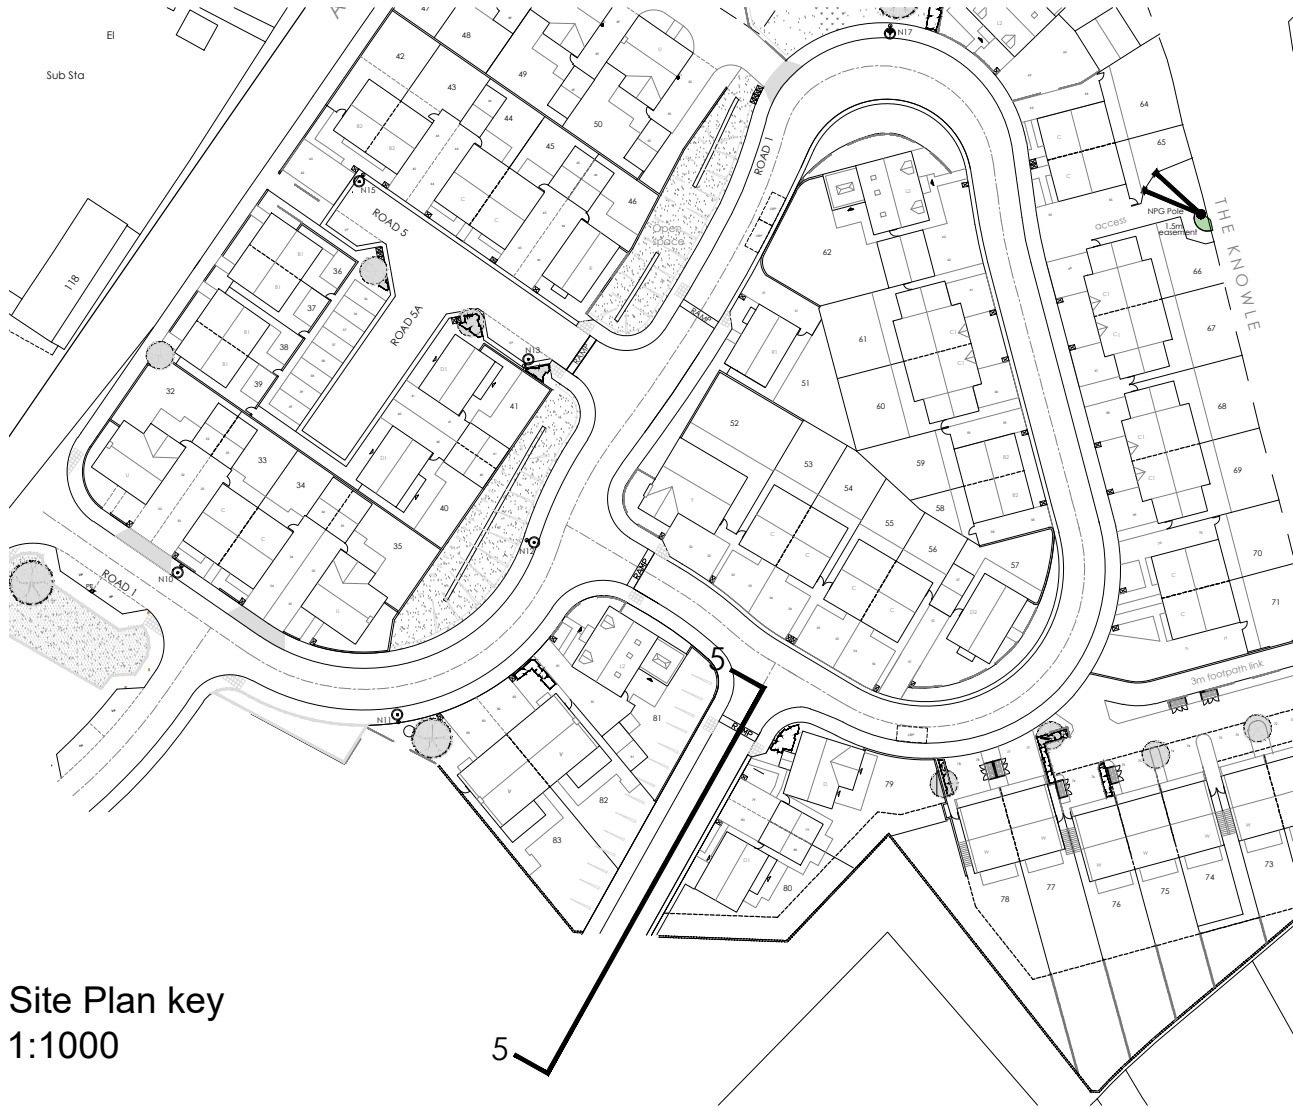

Site Plan key
1:1000

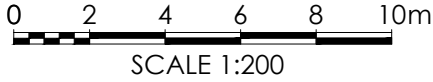

Section 5 - 5
No turning head constructed
1:200



P4	Road updated in line with Engineer's information, fence line amended to suit	30/09/24	KL	KL
P3	Notes amended, as recommended by planning consultant	19/07/24	KL	KL
P2	Site section key revised and boundary to plot 81 amended	19/07/24	KL	KL
P1	Site section extended and one section moved to another sheet, following client feedback	18/07/24	KL	KL
	Revision	Date	By	Chk

Date: 18/07/24	Checked by: CB	Sheet Name: Proposed site section - sheet 2	Project No: 8834	Revision: P4
Drawn by: KL	Scale @ A3: 1:200	Purpose of issue: Planning	Status:	Drawing No: 8834-BOW-A0-ZZ-DR-A-1052
All dimensions to be verified on site, and the Architect informed of any discrepancy. All drawings and specifications should be read in conjunction with the Health and Safety Plan; all conflicts should be reported to the appointed Principal Designer.				
Do not scale from this drawing. This drawing is the copyright of Bowman Riley Architects Limited. ©				
Vivly Living Phase 2 Abbey Road, Shepley				
BOWMAN RILEY ARCHITECTS • BUILDING CONSULTANTS • INTERIORS				