


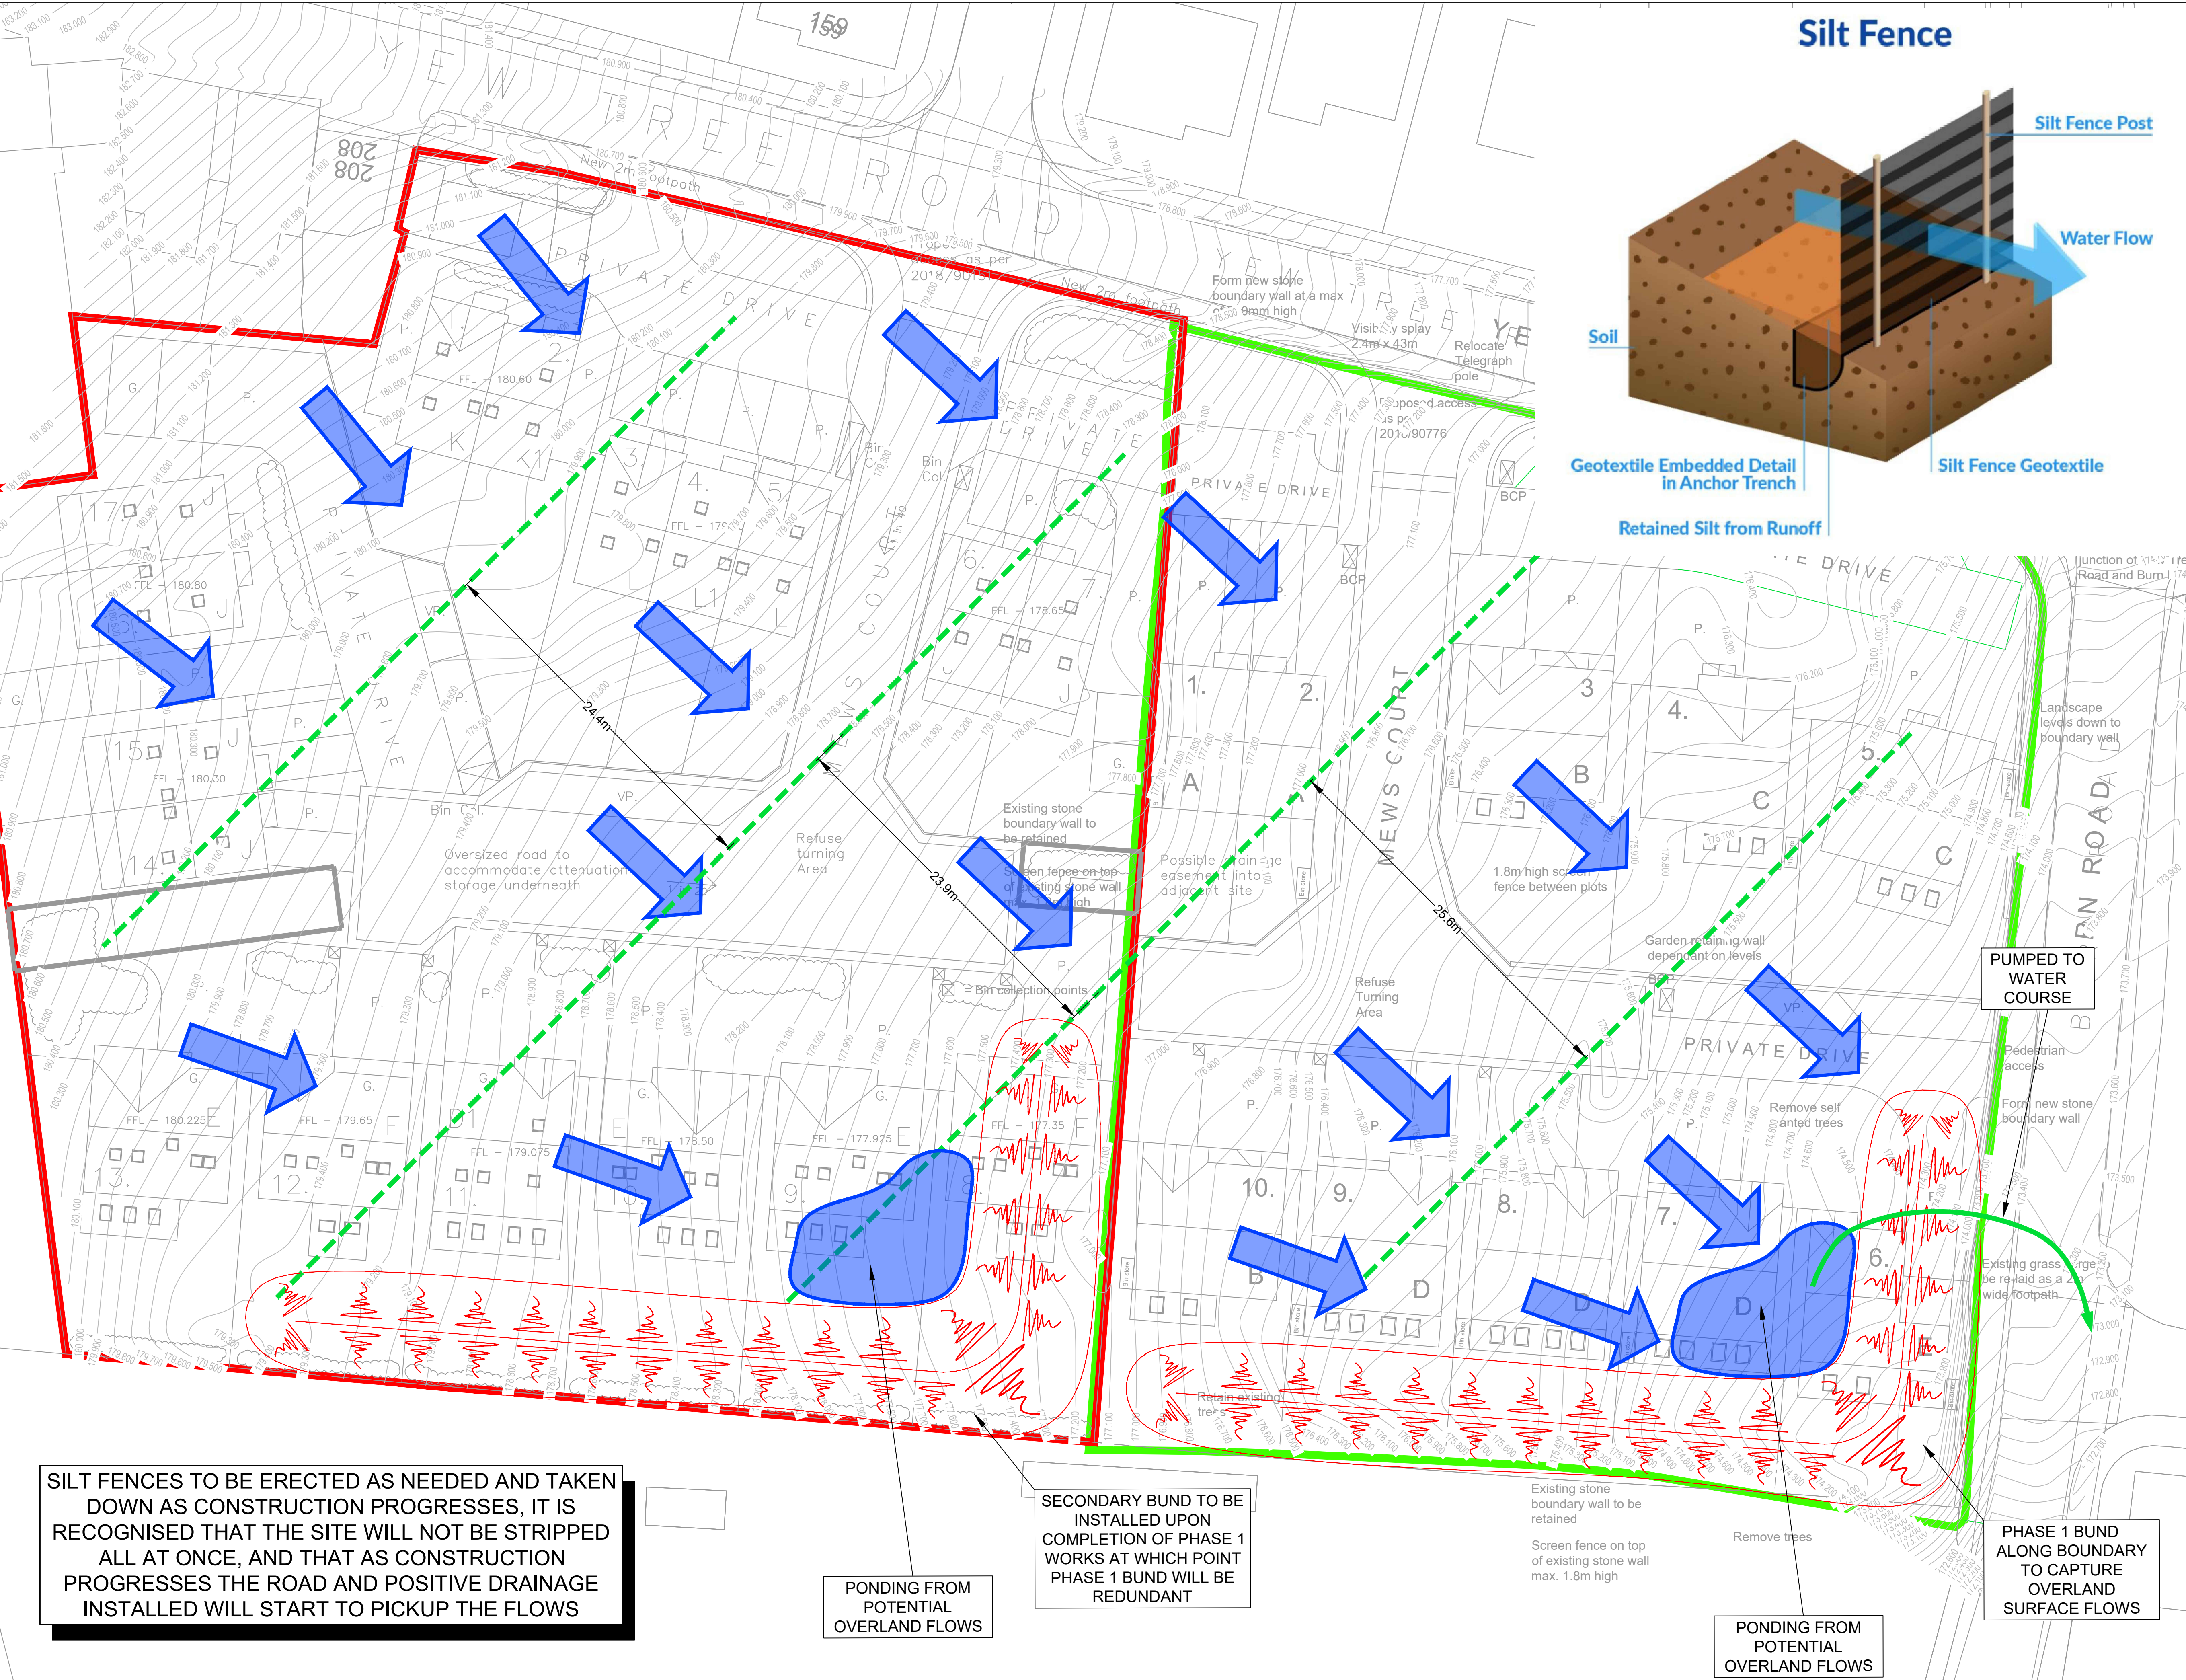

NOTES

1. THIS DRAWING IS PRODUCED FOR USE IN THIS PROJECT ONLY AND MAY NOT BE USED FOR ANY OTHER PURPOSE. THE CONSULTING ENGINEERS ACCEPT NO LIABILITY FOR THE USE OF THIS DRAWING OTHER THAN THE PURPOSE FOR WHICH IT WAS INTENDED IN CONNECTION WITH THIS PROJECT AS RECORDED ON THE TITLE BLOCK FIELDS 'PURPOSE FOR ISSUE' AND 'FILE STATUS CODE'.
2. THIS DRAWING MAY NOT BE REPRODUCED IN ANY FORM WITHOUT PRIOR WRITTEN AGREEMENT FROM ADVANT ENGINEERS.
3. DO NOT SCALE FROM THE DRAWING. USE WRITTEN DIMENSIONS ONLY.
4. ALL DIMENSIONS ARE IN MILLIMETRES UNLESS OTHERWISE SPECIFIED.
5. DISCREPANCIES MUST BE REPORTED BACK TO THE ENGINEER PRIOR TO CONSTRUCTION.
6. THIS DRAWING TO BE READ IN CONJUNCTION WITH ALL RELEVANT ADVANT ENGINEERS DRAWINGS AND SPECIFICATIONS.

KEY

- SILT FENCE (AS DETAIL)
- RUNOFF FLOWS ALONG SURFACE

REV	DESCRIPTION	BY	DATE
A	INITIAL ISSUE	MJM	16.01.23
	AMENDMENTS		

PRELIMINARY

STATUS	CHK'D
PRELIMINARY	MJM
FOR COMMENT	
FOR APPROVAL	
FOR CONSTRUCTION	
AS BUILT	

advant
ENGINEERS

Aspen Close
Gomersal
West Yorkshire
BD19 4NY

(01274) 050280
mail@advantengineers.co.uk
www.advantengineers.co.uk

CLIENT
**NORTH PARK
HOMES LTD**

CONTRACT
**YEW TREE ROAD
BIRCHENCLIFFE
HUDDERSFIELD**

TITLE
**CONSTRUCTION PHASE
SURFACE WATER
MANAGEMENT PLAN**

DRAWN	MJM	CHK'D	MJM
SCALE	1:200 @ A1	DATE	16.01.23

JOB No	DRG No	REV
22046	112	A