


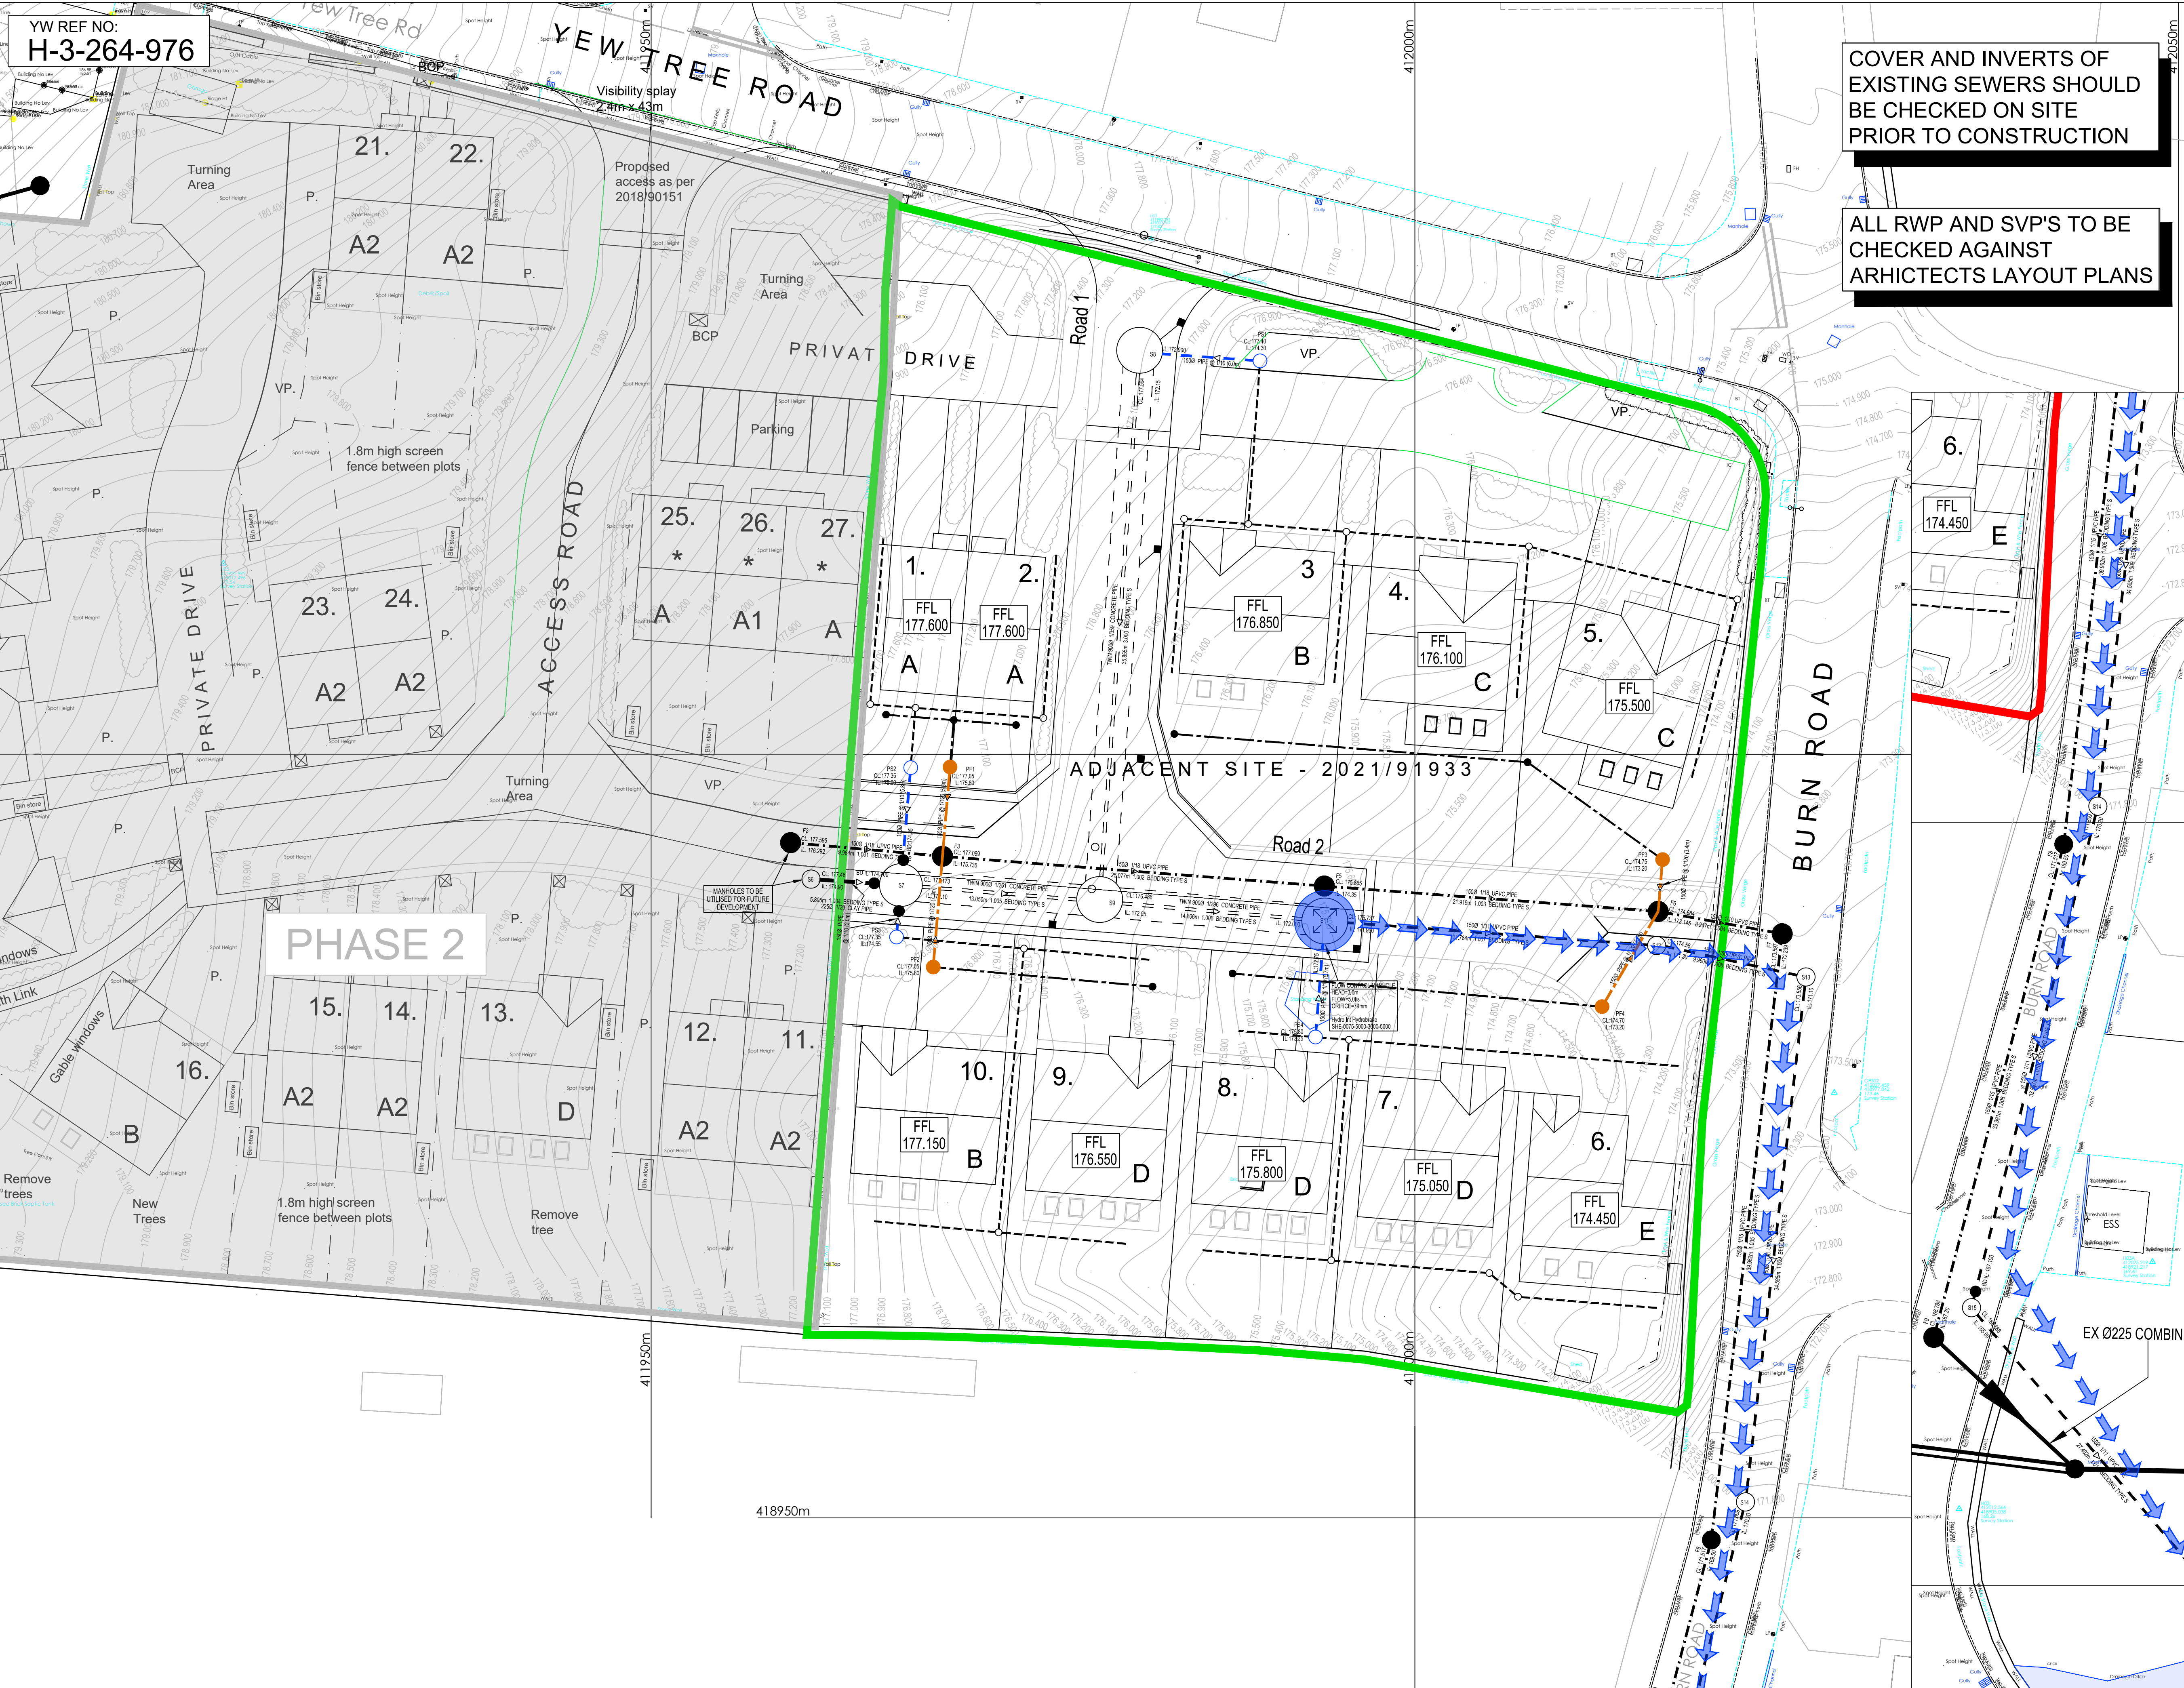

COVER AND INVERTS OF
EXISTING SEWERS SHOULD
BE CHECKED ON SITE
PRIOR TO CONSTRUCTION

ALL RWP AND SVP'S TO BE
CHECKED AGAINST
ARCHITECTS LAYOUT PLANS

- NOTES
1. THIS DRAWING IS PRODUCED FOR USE IN THIS PROJECT ONLY AND MAY NOT BE USED FOR ANY OTHER PURPOSE. THE CONSULTING ENGINEERS ACCEPT NO LIABILITY FOR THE USE OF THIS DRAWING OTHER THAN THE PURPOSE FOR WHICH IT WAS INTENDED IN CONNECTION WITH THIS PROJECT AS RECORDED ON THE TITLE BLOCK FIELDS 'PURPOSE FOR ISSUE' AND 'FILE STATUS CODE'.
 2. THIS DRAWING MAY NOT BE REPRODUCED IN ANY FORM WITHOUT PRIOR WRITTEN AGREEMENT FROM ADVANT ENGINEERS
 3. DO NOT SCALE FROM THE DRAWING. USE WRITTEN DIMENSIONS ONLY.
 4. ALL DIMENSIONS ARE IN MILLIMETRES UNLESS OTHERWISE SPECIFIED.
 5. DISCREPANCIES MUST BE REPORTED BACK TO THE ENGINEER PRIOR TO CONSTRUCTION.
 6. THIS DRAWING TO BE READ IN CONJUNCTION WITH ALL RELEVANT ADVANT ENGINEERS DRAWINGS AND SPECIFICATIONS.

- KEY
- FLOOD EXCEEDANCE EVENT
 - FLOOD FLOW PATH



B	UPDATED TO YW COMMENTS DATED 22.06.23	MJM	14.07.23
A	INITIAL ISSUE	MJM	26.05.23
REV	AMENDMENTS	BY	DATE

PRELIMINARY	
STATUS	CHK'D
PRELIMINARY	MJM
FOR COMMENT	
FOR APPROVAL	
FOR CONSTRUCTION	
AS BUILT	

advant
ENGINEERS

Building 3 Leeds City West Business Park,
Geldard Road, Leeds, LS12 6LN
0113 873 0607
leeds@advantengineers.co.uk

CLIENT
**NORTH PARK
HOMES LTD**

CONTRACT
**YEW TREE ROAD
BIRCHENCLIFFE
HUDDERSFIELD**

TITLE
**FLOOD EXCEEDANCE
PLAN**

DRAWN	MJM	CHK'D	MJM
SCALE	1:200 @ A1	DATE	26.05.23

JOB No	DRG No	REV
22046	110	B