


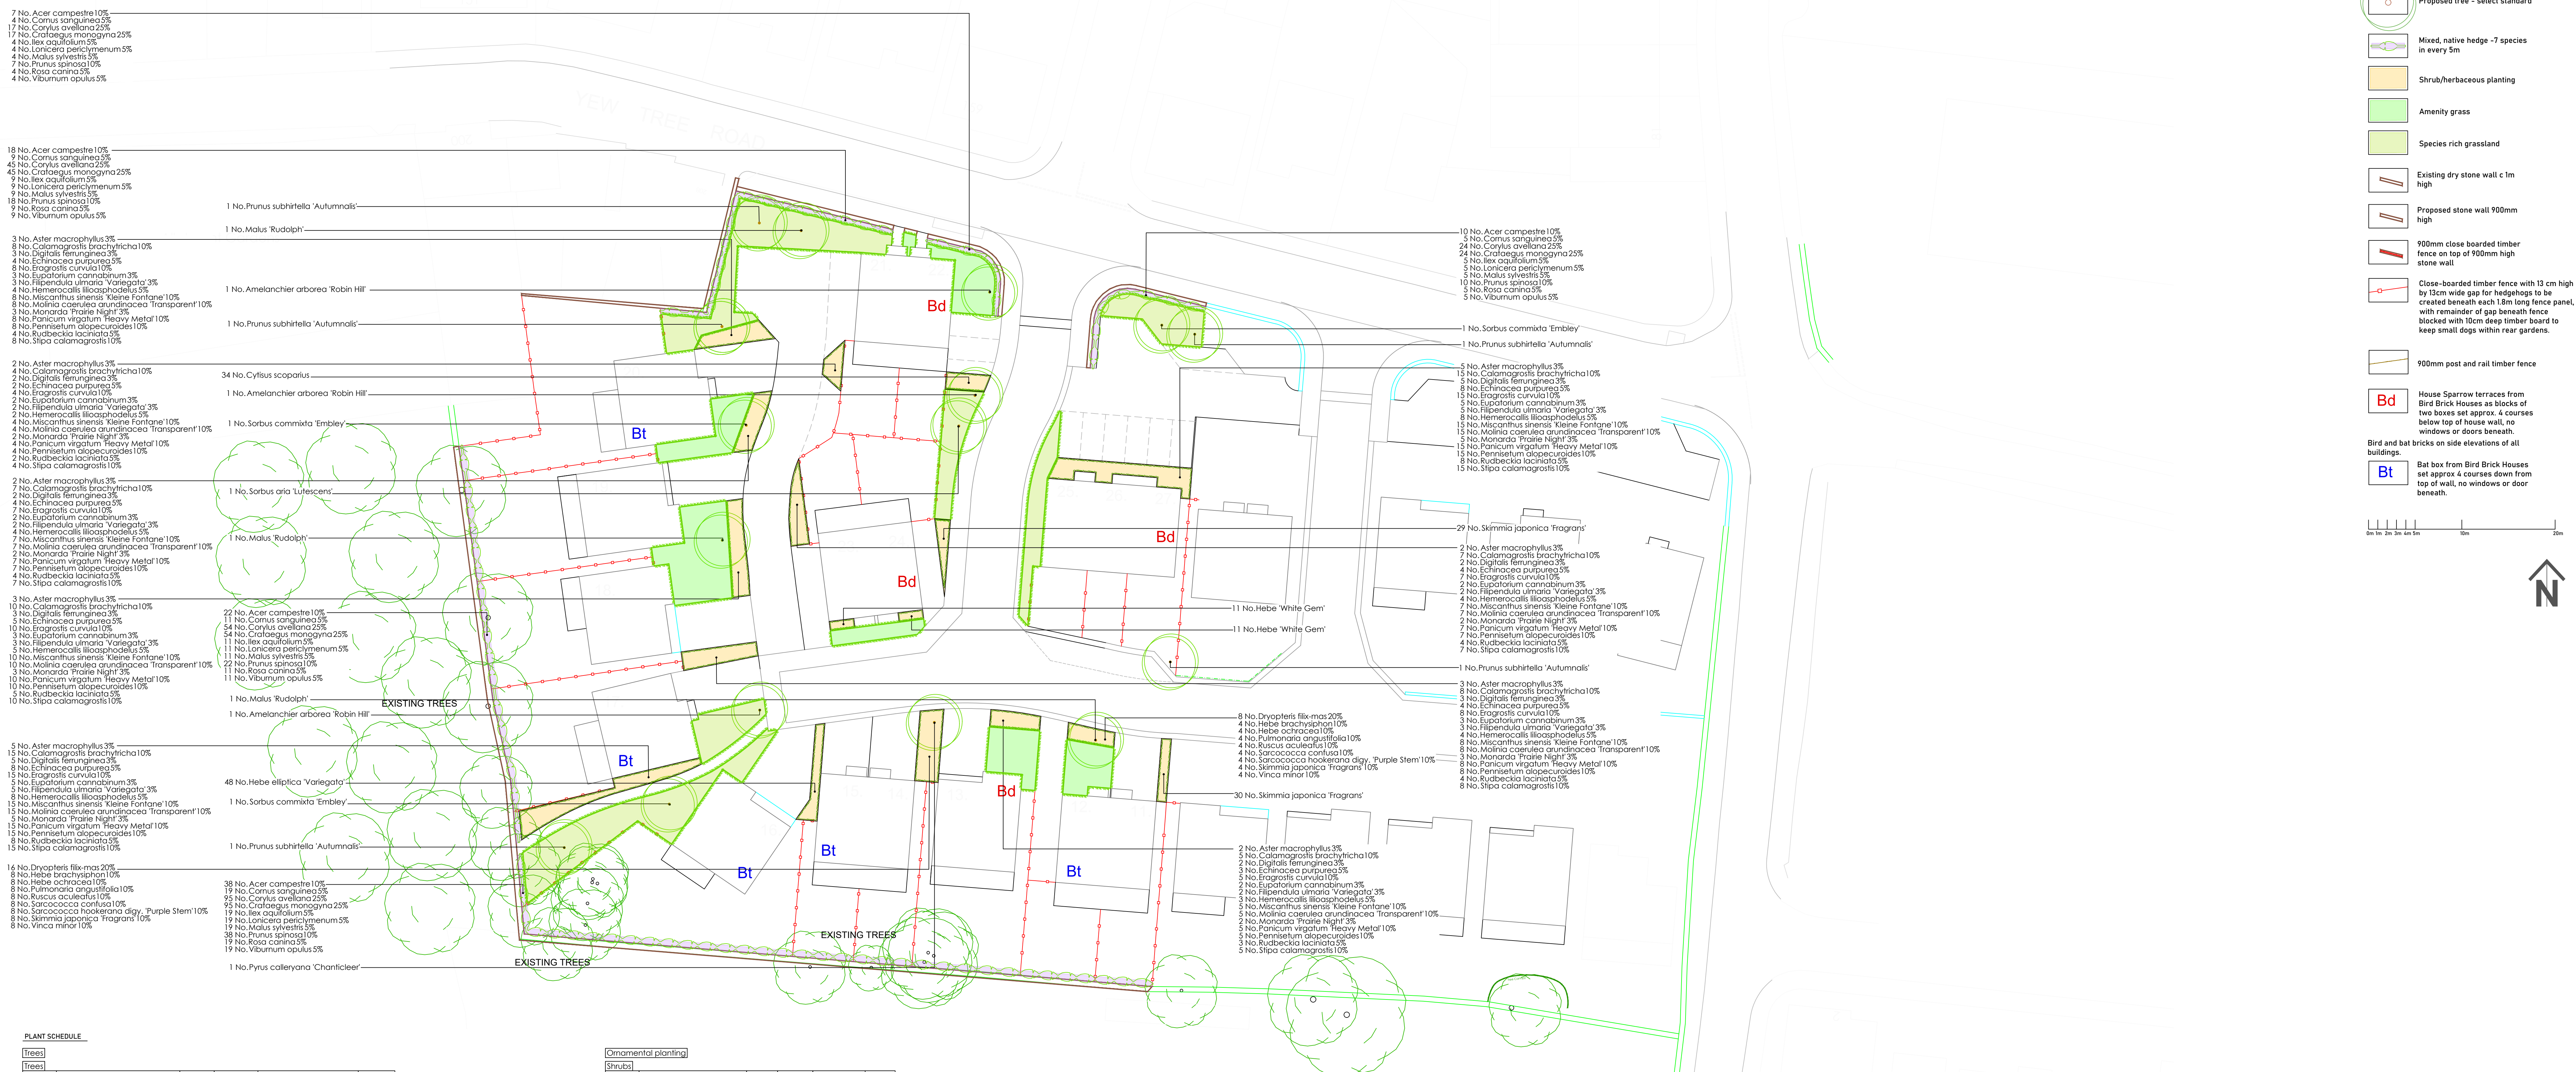

PLANT SCHEDULE					
Trees					
Number	Species	Grth	Height	Specification	Density
2	<i>Amelanchier arborea</i> 'Robin Hill'	12-14cm	350-400cm	Selected Standard	88/24 Counted
3	<i>Malus Rudolph</i>	12-14cm	350-400cm	Selected Standard	88/24 Counted
5	<i>Prunus subafriana</i> 'Autumnal'	12-14cm	350-400cm	Selected Standard	88/24 Counted
5	<i>Virus corylifolia</i> 'Chantrelle'	12-14cm	350-400cm	Selected Standard	88/24 Counted
1	<i>Sorbus aria</i> 'Lutescens'	12-14cm	350-400cm	Selected Standard	88/24 Counted
5	<i>Corylus cornuta</i> 'Embley'	12-14cm	350-400cm	Selected Standard	88/24 Counted

Preparation and planting:

Multipurpose Topsoil to comply with BS 3882. Remove any general rubbish, stones, large roots and existing weed vegetation from the planting site. Place the trees in the transport sacks until late October to late March. Plant immediately upon delivery from the supplier. Roots must be well soaked prior to planting. Dig a planting pit larger than the root ball (at all least 150mm wider in all directions) and backfill with the base. Back fill top soil into the planting pit to bring the root ball level with the soil surface. Place the tree into the planting pit and work up top soil, firming in to hold the root ball in place. Water immediately. Trees will require watering, place two stakes 200mm into the base of the tree up with 400mm clearance above ground directly opposite each other with the tree in between the two. Using cross bracing and soft tree ties to secure the tree loosely to the stakes. Apply 75mm settled depth of chipped bark to an area 1m radius from the tree trunk.

Maintenance requirements:

During the first growing season, water regularly until new roots have established. Thereafter water regularly in early weather. Allow 10L per tree per day. Top up annually to 75mm settled depth chipped bark. After the fifth year remove the stakes from the trees.

Native Hedgerow

Mixed Species Rich Native Hedgerow					
Number	Species	Specification	Density	Percentage Contribution	
95	<i>Acer campestre</i>	BR +1+1 groups of 3	38.0-42cm Double Staggered	0.4m offset 10%	
30	<i>Cornus sanguinea</i>	BR +1+1 groups of 3	38.0-42cm Double Staggered	0.4m offset 5%	
235	<i>Corylus avellana</i>	BR +1+1 groups of 3	38.0-42cm Double Staggered	0.4m offset 25%	
235	<i>Corylus monogyna</i>	BR +1+1 groups of 3	38.0-42cm Double Staggered	0.4m offset 25%	
48	<i>Individuals</i>		0.4cm Double Staggered	0.4m offset 5%	
48	<i>Lonicera periclymenum</i>	Individuals	0.4cm Double Staggered	0.4m offset 5%	
48	<i>Malus sylvestris</i>	BR +1+1 groups of 3	35.0-42cm Double Staggered	0.4m offset 5%	
48	<i>Prunus spinosa</i>	BR +1+1 groups of 3	35.0-42cm Double Staggered	0.4m offset 5%	
48	<i>Rosa canina</i>	BR +1+1 groups of 3	38.0-42cm Double Staggered	0.4m offset 5%	
48	<i>Viburnum opulus</i>	BR +1+1 groups of 3	35.0-42cm Double Staggered	0.4m offset 5%	
Total 748					

Branched, planted in a double staggered row at 400mm centres with 400mm between rows, protect plants with spiral tree guards and apply 75mm settled depth of chipped bark or similar to suppress weeds.

Year 1: Standard hedgerow establishment in accordance with supplier guidelines.

Year 4 onwards: Cut no more than 90% of hedge in February, spread chippings under the hedge. Leave remaining sections to grow for 1 further year. The number of sections which are left for two years each year.