


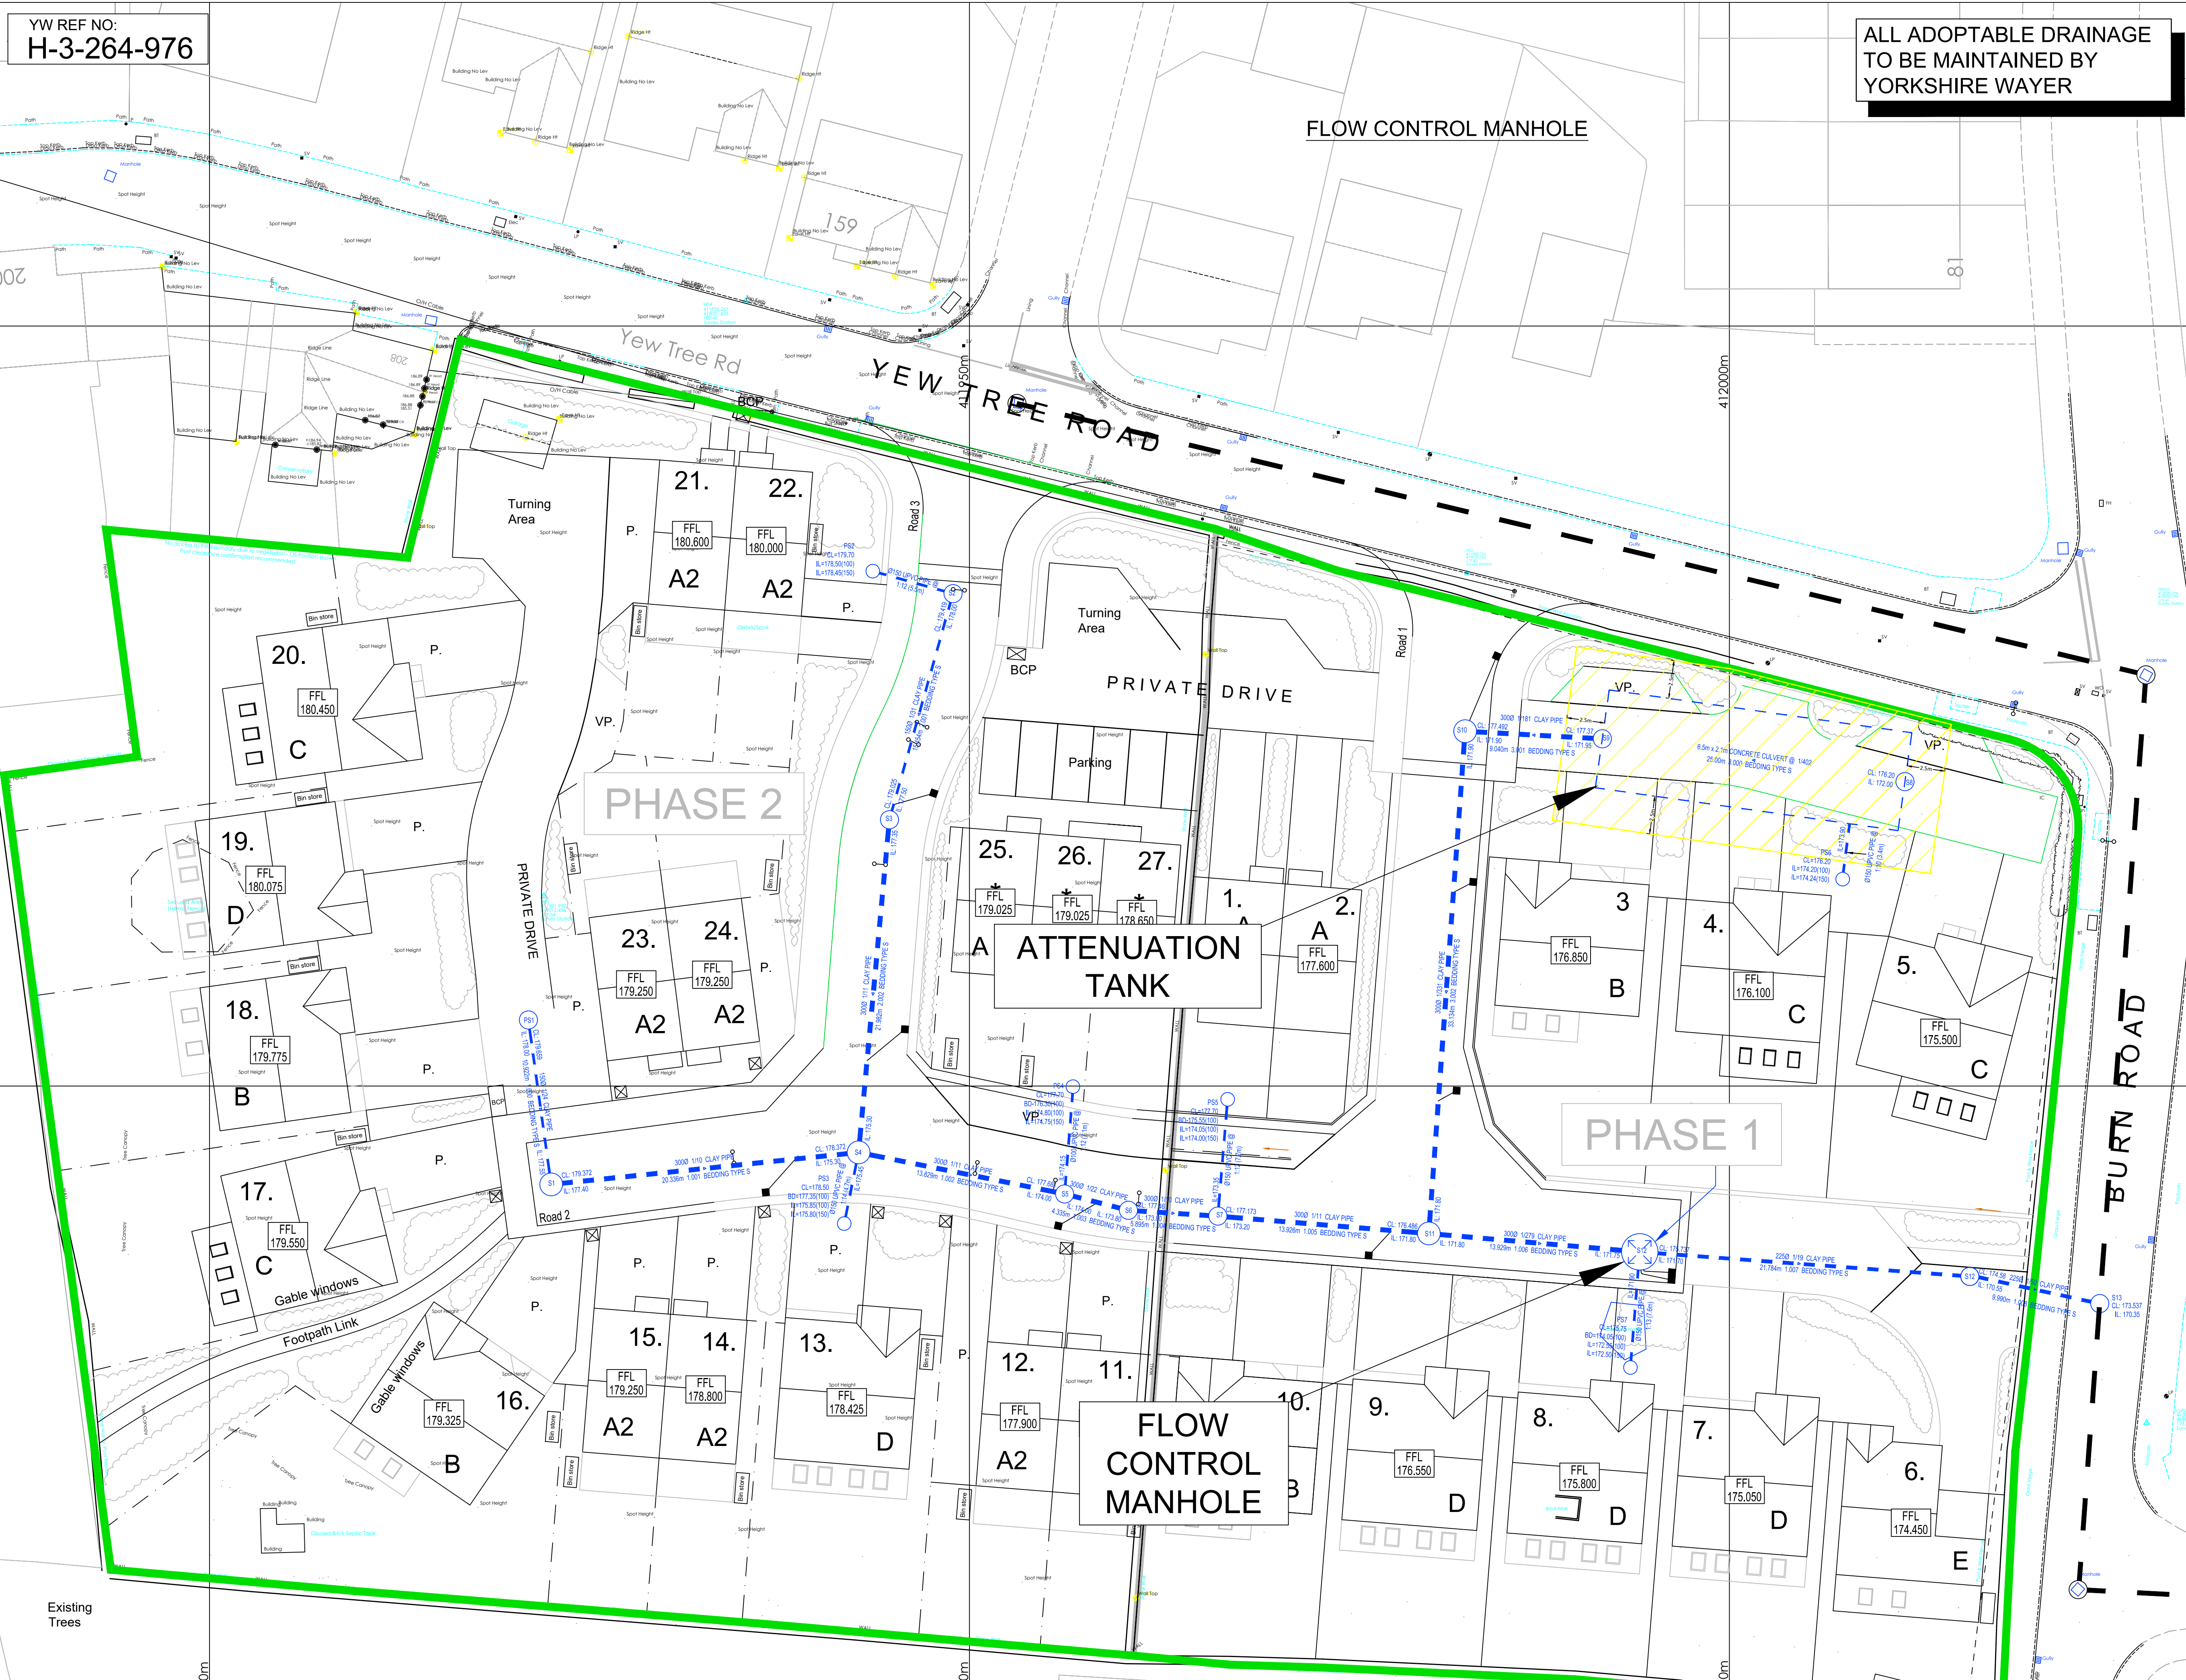

YW REF NO:
H-3-264-976

ALL ADOPTABLE DRAINAGE
TO BE MAINTAINED BY
YORKSHIRE WAYER

FLOW CONTROL MANHOLE

PHASE 2

ATTENUATION
TANK

PHASE 1

FLOW
CONTROL
MANHOLE

- NOTES
1. THIS DRAWING IS PRODUCED FOR USE IN THIS PROJECT ONLY AND MAY NOT BE USED FOR ANY OTHER PURPOSE. THE CONSULTING ENGINEERS ACCEPT NO LIABILITY FOR THE USE OF THIS DRAWING OTHER THAN THE PURPOSE FOR WHICH IT WAS INTENDED IN CONNECTION WITH THIS PROJECT AS RECORDED ON THE TITLE BLOCK FIELDS 'PURPOSE FOR ISSUE' AND 'FILE STATUS CODE'.
 2. THIS DRAWING MAY NOT BE REPRODUCED IN ANY FORM WITHOUT PRIOR WRITTEN AGREEMENT FROM ADVANT ENGINEERS.
 3. DO NOT SCALE FROM THE DRAWING. USE WRITTEN DIMENSIONS ONLY.
 4. ALL DIMENSIONS ARE IN MILLIMETRES UNLESS OTHERWISE SPECIFIED.
 5. DISCREPANCIES MUST BE REPORTED BACK TO THE ENGINEER PRIOR TO CONSTRUCTION.
 6. THIS DRAWING TO BE READ IN CONJUNCTION WITH ALL RELEVANT ADVANT ENGINEERS DRAWINGS AND SPECIFICATIONS.

KEY

B	DRAINAGE UPDATED	MJM	08.08.24
A	INITIAL ISSUE	MJM	20.07.23
REV	AMENDMENTS	BY	DATE

FOR APPROVAL

STATUS	CHK'D
PRELIMINARY	MJM
FOR COMMENT	MJM
FOR APPROVAL	MJM
FOR CONSTRUCTION	
AS BUILT	

advant
ENGINEERS

Building 3 Leeds City West Business Park,
Geldard Road, Leeds, LS12 6LN
0113 873 0607
leeds@advantengineers.co.uk

CLIENT
NORTH PARK
HOMES LTD

CONTRACT
YEW TREE ROAD
BIRCHENCLIFFE
HUDDERSFIELD

TITLE
OPERATIONS & MAINTENANCE
LAYOUT PLAN

DRAWN	MJM	CHK'D	MJM
SCALE	1:200 @ A1	DATE	20.07.23

JOB No	DRG No	REV
22046	115	B