


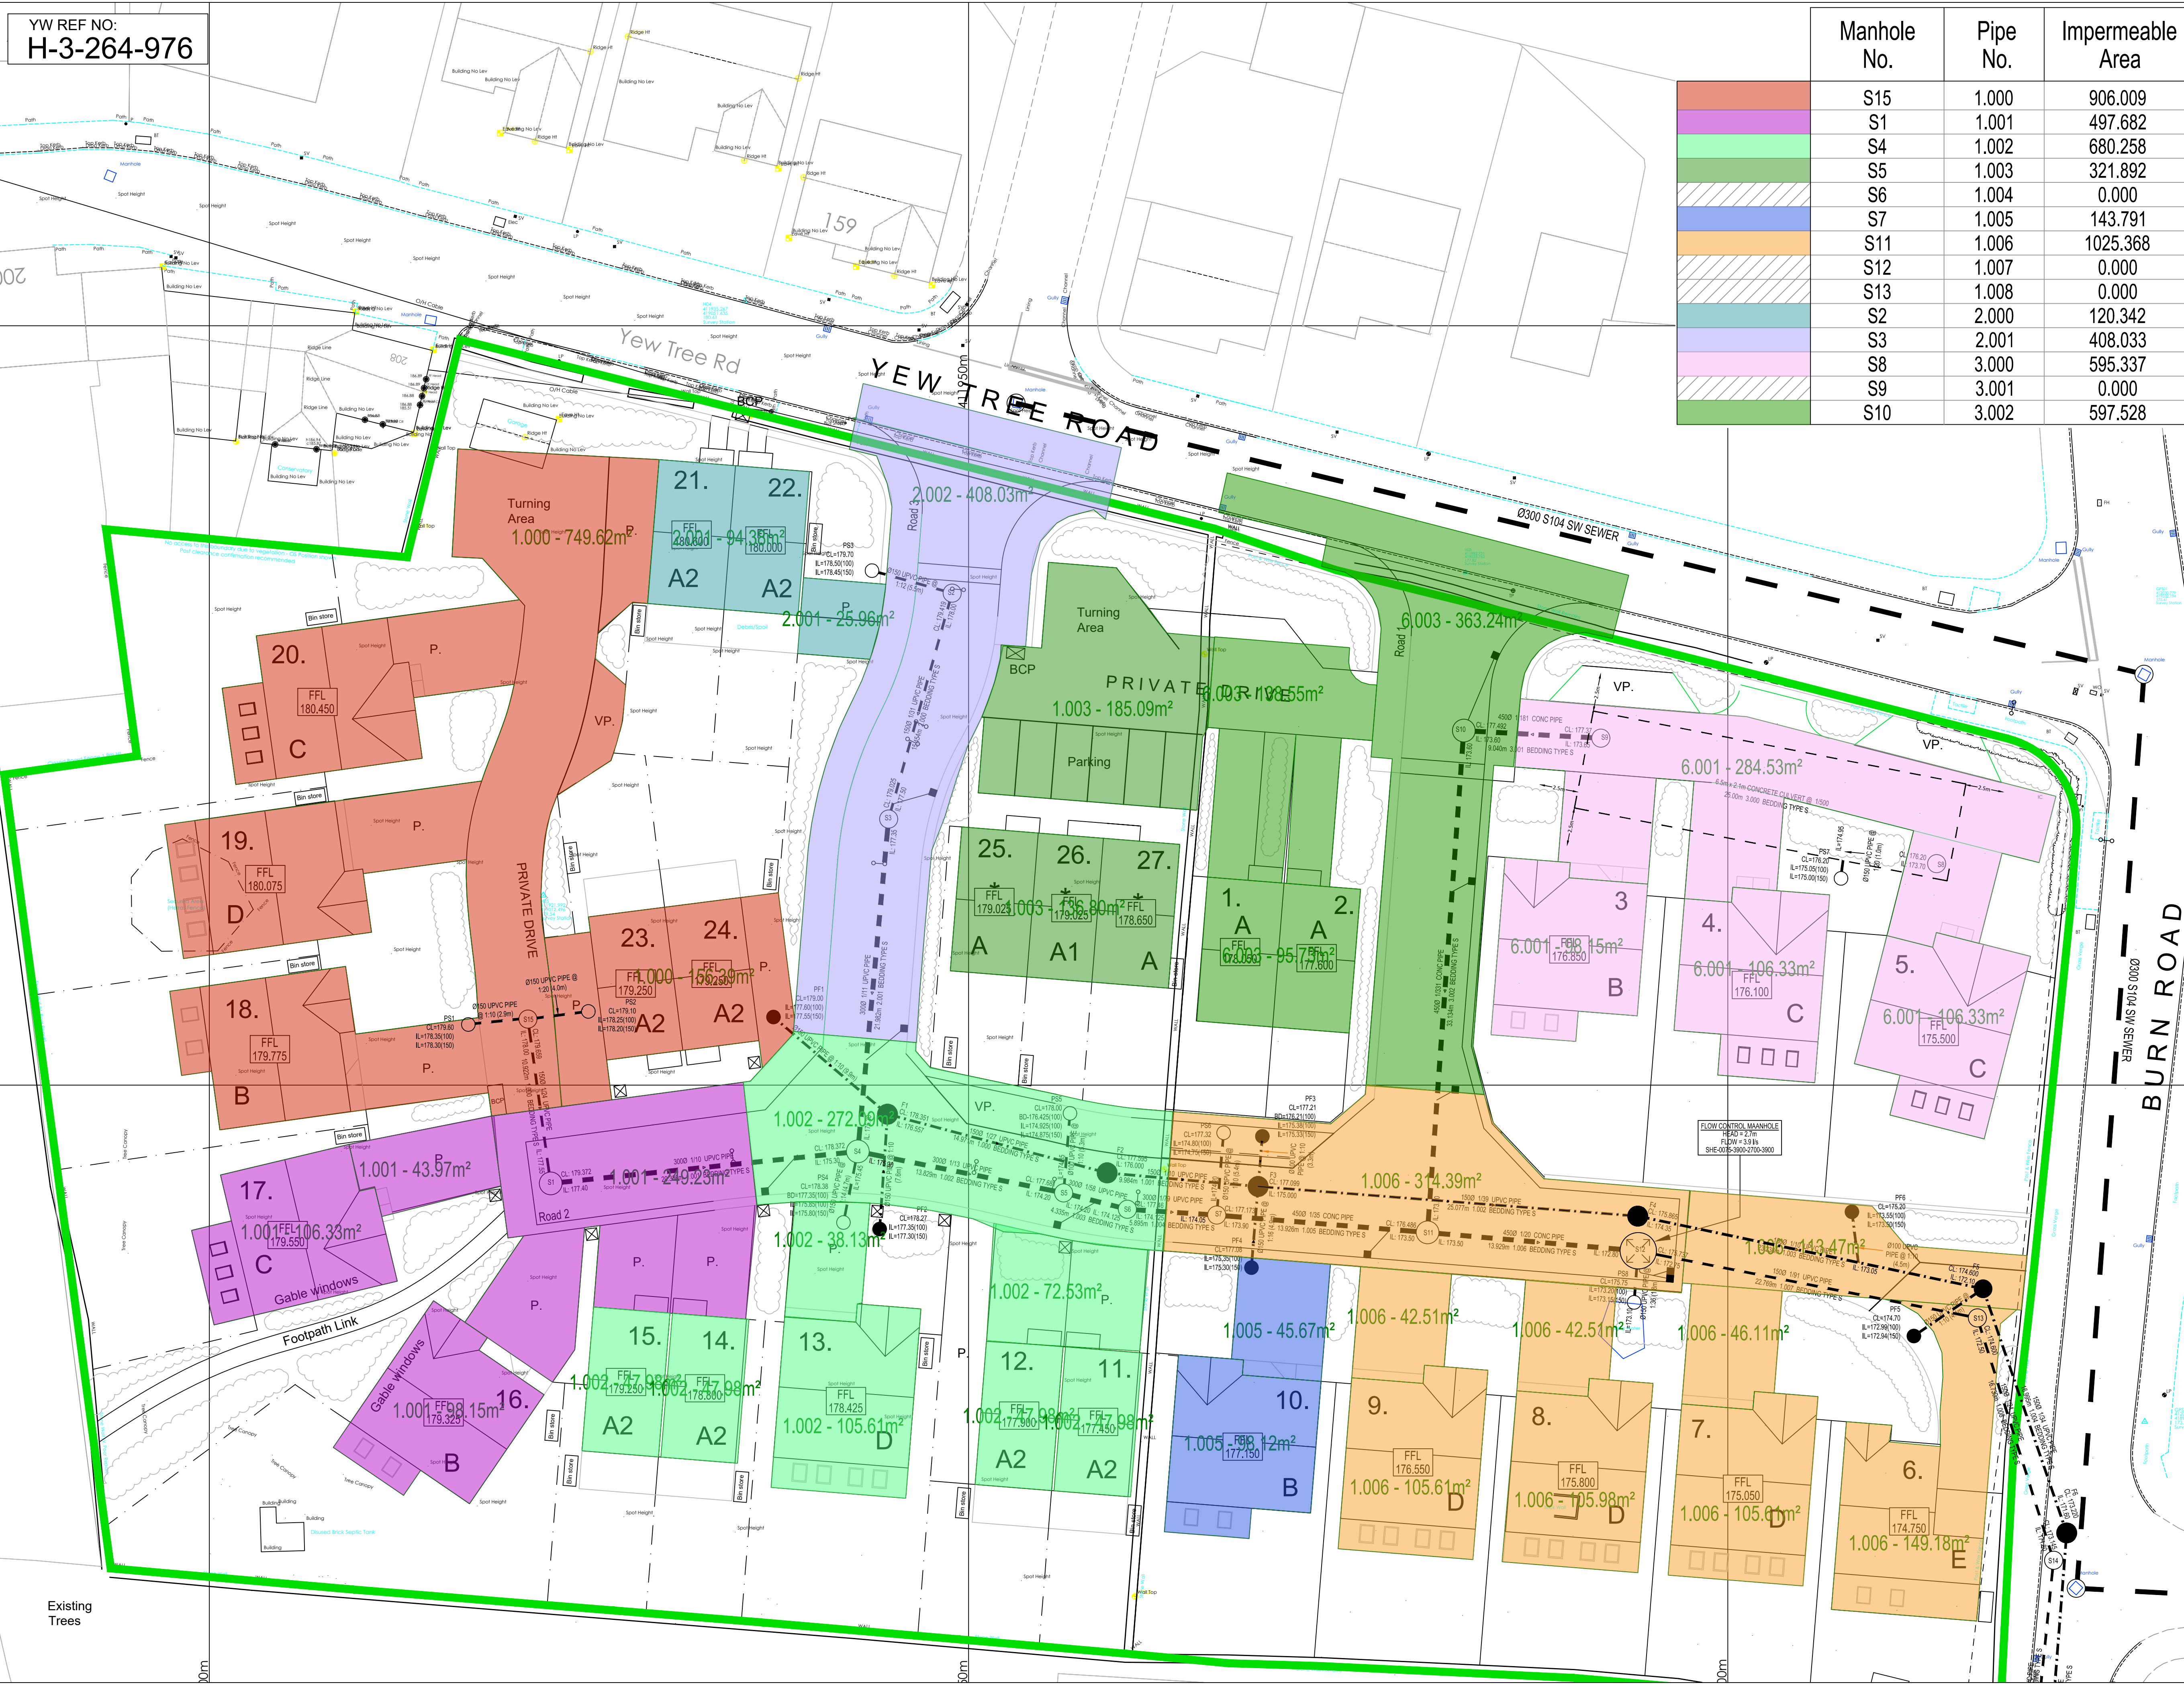

YW REF NO:
H-3-264-976

Manhole No.	Pipe No.	Impermeable Area
S15	1.000	906.009
S1	1.001	497.682
S4	1.002	680.258
S5	1.003	321.892
S6	1.004	0.000
S7	1.005	143.791
S11	1.006	1025.368
S12	1.007	0.000
S13	1.008	0.000
S2	2.000	120.342
S3	2.001	408.033
S8	3.000	595.337
S9	3.001	0.000
S10	3.002	597.528

- NOTES
1. THIS DRAWING IS PRODUCED FOR USE IN THIS PROJECT ONLY AND MAY NOT BE USED FOR ANY OTHER PURPOSE. THE CONSULTING ENGINEERS ACCEPT NO LIABILITY FOR THE USE OF THIS DRAWING OTHER THAN THE PURPOSE FOR WHICH IT WAS INTENDED IN CONNECTION WITH THIS PROJECT AS RECORDED ON THE TITLE BLOCK FIELDS 'PURPOSE FOR ISSUE' AND 'FILE STATUS CODE'.
 2. THIS DRAWING MAY NOT BE REPRODUCED IN ANY FORM WITHOUT PRIOR WRITTEN AGREEMENT FROM ADVANT ENGINEERS
 3. DO NOT SCALE FROM THE DRAWING. USE WRITTEN DIMENSIONS ONLY.
 4. ALL DIMENSIONS ARE IN MILLIMETRES UNLESS OTHERWISE SPECIFIED.
 5. DISCREPANCIES MUST BE REPORTED BACK TO THE ENGINEER PRIOR TO CONSTRUCTION.
 6. THIS DRAWING TO BE READ IN CONJUNCTION WITH ALL RELEVANT ADVANT ENGINEERS DRAWINGS AND SPECIFICATIONS.

KEY

I	UPDATED TO YW COMMENTS	MJM	08.11.24
H	UPDATED TO YW COMMENTS	MJM	30.09.24
G	UPDATED TO YW COMMENTS	MJM	12.09.24
F	UPDATED TO LLFA COMMENTS	MJM	08.08.24
E	UPDATED TO YW COMMENTS	MJM	25.07.24
D	DRAINAGE UPDATED	MJM	05.04.24
C	DRAINAGE UPDATED	MJM	24.07.24
B	UPDATED TO YW COMMENTS DATED 22.06.23	MJM	14.07.23
A	INITIAL ISSUE	MJM	13.06.23
REV	AMENDMENTS	BY	DATE

FOR APPROVAL

STATUS	CHK'D
PRELIMINARY	MJM
FOR COMMENT	MJM
FOR APPROVAL	MJM
FOR CONSTRUCTION	
AS BUILT	

advant ENGINEERS

Building 3 Leeds City West Business Park,
Geldard Road, Leeds, LS12 6LN
0113 873 0607
leeds@advantengineers.co.uk

CLIENT
NORTH PARK HOMES LTD

CONTRACT
**YEW TREE ROAD
BIRCHENCLIFFE
HUDDERSFIELD**

TITLE
**OVERALL SITE
PROPOSED IMPERMEABLE
AREA PLAN**

DRAWN	MJM	CHK'D	MJM
SCALE	1:200 @ A1	DATE	13.06.23

JOB No	DRG No	REV
22046	114	I