


COLOUR KEY

	m <sup>2</sup>	ha		m <sup>2</sup>	ha		
[Pattern]	1.000	848.4m <sup>2</sup>	0.085ha				
[Pattern]	1.001	372.4m <sup>2</sup>	0.037ha				
[Pattern]	1.002	823.3m <sup>2</sup>	0.082ha				
[Pattern]	1.003	1297.8m <sup>2</sup>	0.130ha				
[Pattern]	2.000	1125.5m <sup>2</sup>	0.113ha				
[Pattern]	2.001	746.6m <sup>2</sup>	0.075ha				
[Pattern]	2.002	341.7m <sup>2</sup>	0.034ha				
[Pattern]	2.003	63.3m <sup>2</sup>	0.006ha				
[Pattern]	3.000	532.0m <sup>2</sup>	0.053ha				
[Pattern]	3.001	000.0m <sup>2</sup>	0.000ha				
[Pattern]	2.004	622.8m <sup>2</sup>	0.062ha				
[Pattern]	2.005	000.0m <sup>2</sup>	0.000ha				
[Pattern]	2.006	329.3m <sup>2</sup>	0.033ha	[Pattern]	7.001	929.4m <sup>2</sup>	0.093ha
[Pattern]	4.000	570.0m <sup>2</sup>	0.057ha	[Pattern]	1.009	000.0m <sup>2</sup>	0.000ha
[Pattern]	4.001	1031.0m <sup>2</sup>	0.103ha	[Pattern]	8.000	744.0m <sup>2</sup>	0.074ha
[Pattern]	4.002	432.9m <sup>2</sup>	0.043ha	[Pattern]	8.001	164.6m <sup>2</sup>	0.016ha
[Pattern]	2.007	151.4m <sup>2</sup>	0.015ha	[Pattern]	9.000	1057.1m <sup>2</sup>	0.106ha
[Pattern]	2.008	533.0m <sup>2</sup>	0.053ha	[Pattern]	9.001	943.2m <sup>2</sup>	0.094ha
[Pattern]	2.009	327.4m <sup>2</sup>	0.033ha	[Pattern]	8.002	820.0m <sup>2</sup>	0.082ha
[Pattern]	2.010	000.0m <sup>2</sup>	0.000ha	[Pattern]	8.003	000.0m <sup>2</sup>	0.000ha
[Pattern]	2.011	417.4m <sup>2</sup>	0.042ha	[Pattern]	10.000	628.7m <sup>2</sup>	0.063ha
[Pattern]	1.004	244.0m <sup>2</sup>	0.024ha	[Pattern]	10.001	130.3m <sup>2</sup>	0.013ha
[Pattern]	5.000	509.6m <sup>2</sup>	0.051ha	[Pattern]	10.002	717.4m <sup>2</sup>	0.072ha
[Pattern]	6.000	1003.8m <sup>2</sup>	0.100ha	[Pattern]	11.000	549.7m <sup>2</sup>	0.055ha
[Pattern]	5.001	296.4m <sup>2</sup>	0.030ha	[Pattern]	10.003	175.9m <sup>2</sup>	0.018ha
[Pattern]	5.002	1450.0m <sup>2</sup>	0.145ha	[Pattern]	8.004	000.0m <sup>2</sup>	0.000ha
[Pattern]	1.005	382.0m <sup>2</sup>	0.038ha	[Pattern]	8.005	000.0m <sup>2</sup>	0.000ha
[Pattern]	1.006	682.8m <sup>2</sup>	0.068ha	[Pattern]	8.006	000.0m <sup>2</sup>	0.000ha
[Pattern]	1.007	201.1m <sup>2</sup>	0.020ha	[Pattern]	1.010	1174.7m <sup>2</sup>	0.117ha
[Pattern]	1.008	934.2m <sup>2</sup>	0.093ha	[Pattern]	12.000	1101.8m <sup>2</sup>	0.110ha
[Pattern]	7.000	1807.7m <sup>2</sup>	0.181ha	[Pattern]	1.011	715.3m <sup>2</sup>	0.072ha

2.791ha

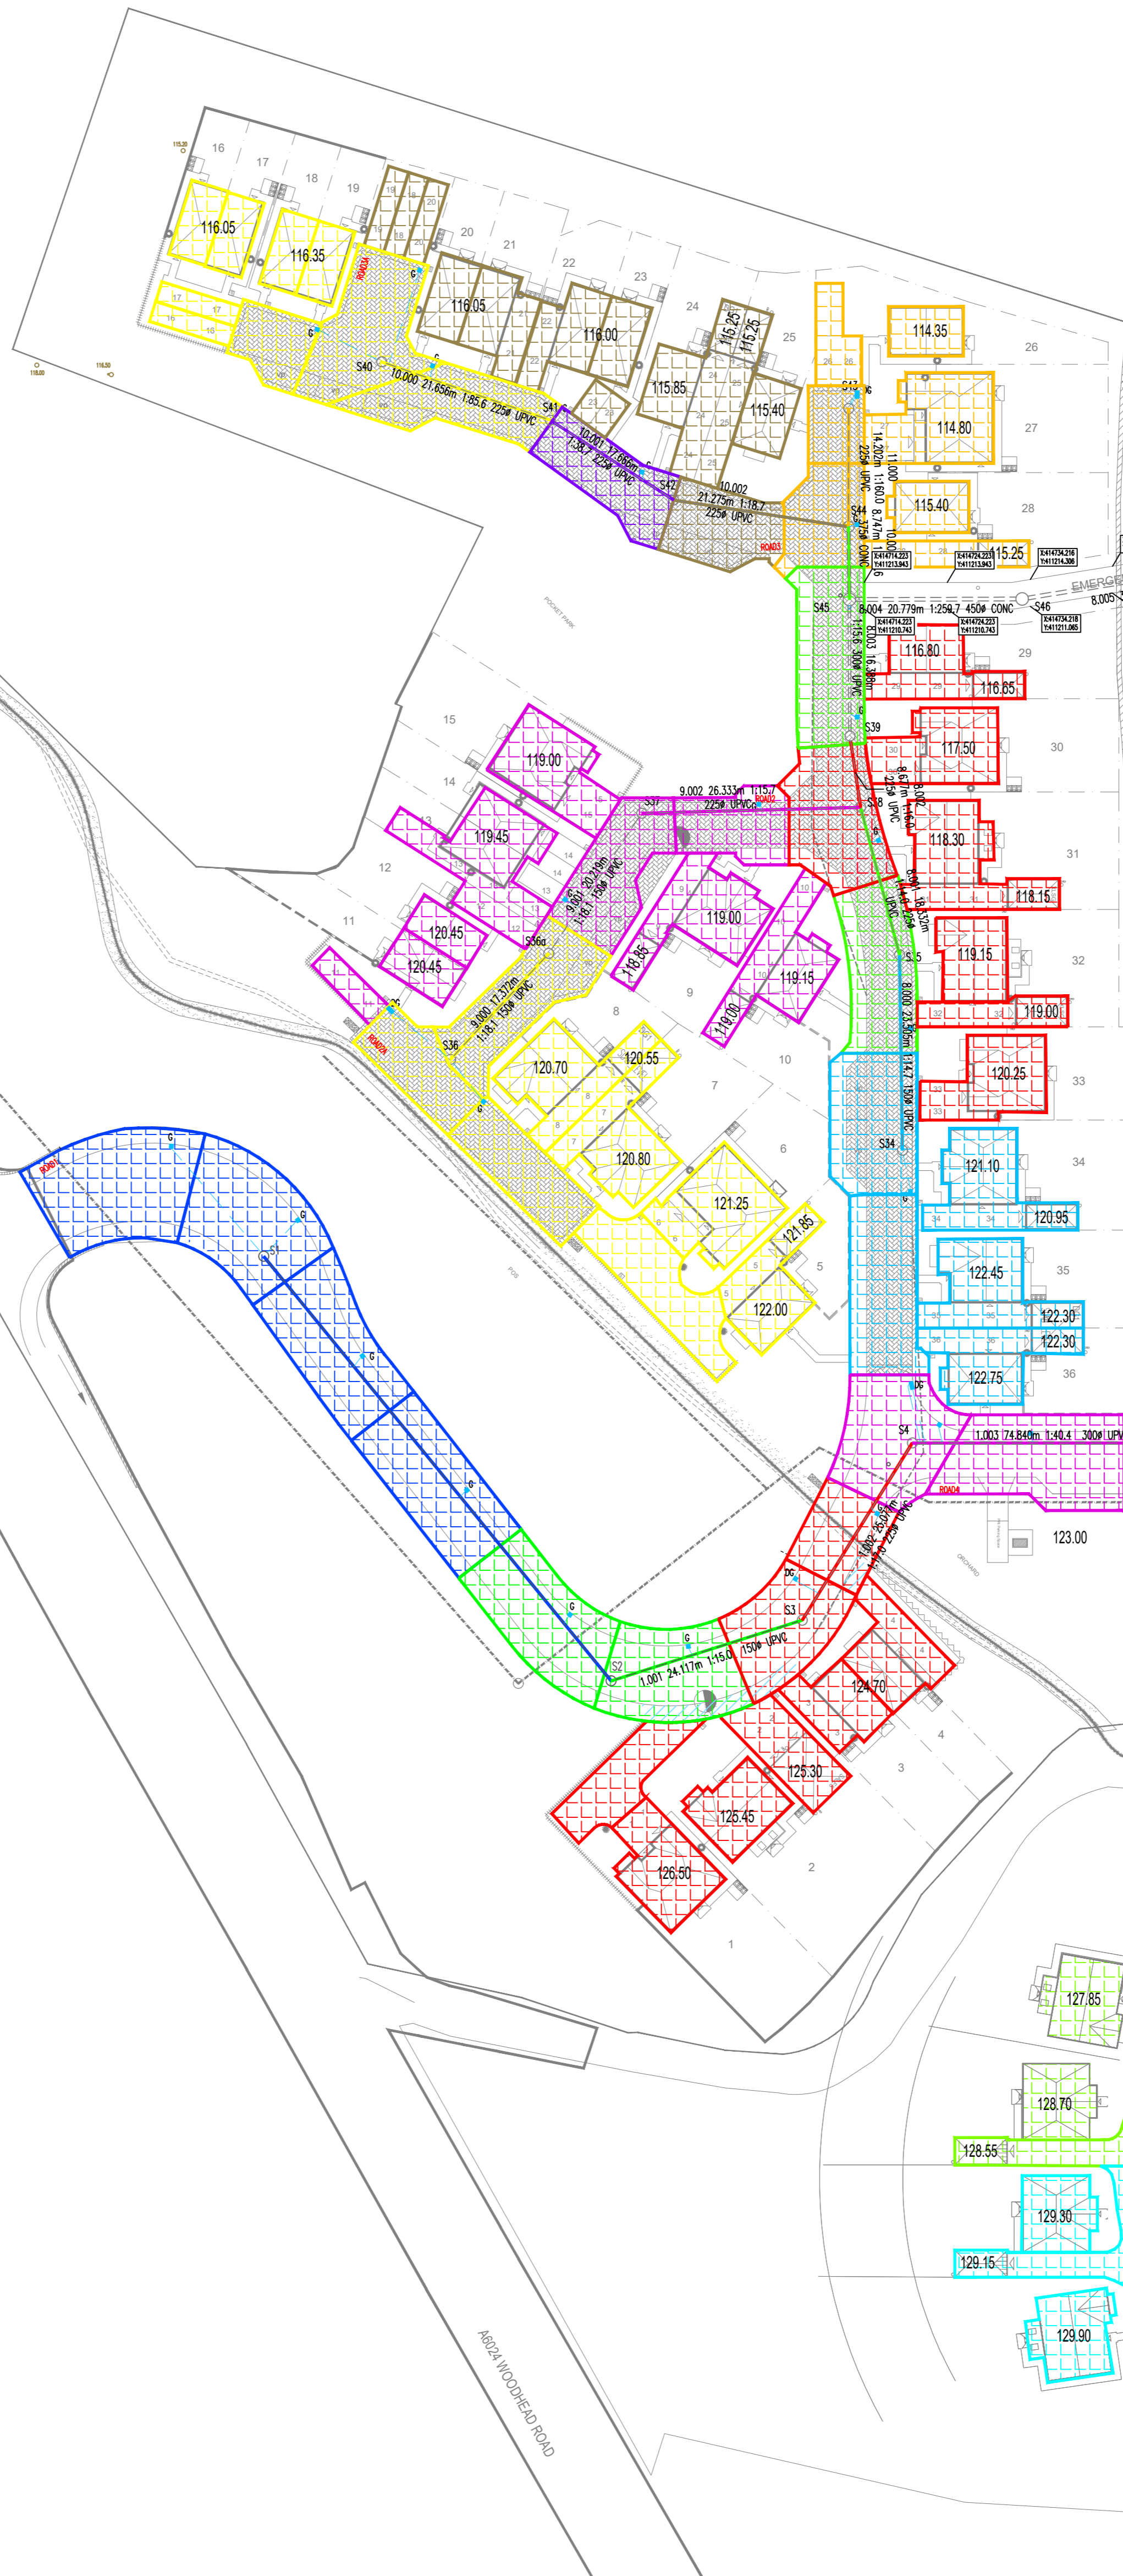

SUBJECT TO THE APPROVAL OF ALL RELEVANT AUTHORITIES

Rev	By	Date	Revision	Chk	Apvd
I	MI	24.09.24	Minor amendments to impermeable areas	MI	MI
H	ZT	13.06.24	New layout rev FF inserted	MI	MI
G	DJG	09.04.24	New layout rev CC inserted	DJG	DJG
F	RS	18.10.23	Revised to suit latest layout	RJ	MI
E	RJ	23.11.22	Drawing revised to updated layout	RJ	MI
D	RJ	27.07.22	Drawing revised to updated layout/comments	RJ	MI
C	RJ	11.03.22	Drawing revised following client comments	RJ	MI
B	JMG	04.03.22	Drawing revised to suit new layout	RJ	MI
A	RJ	26.01.22	Drainage outfall revised	RJ	MI
/	RJ	07.01.22	Issued for approval	RJ	MI

**ARP** ARP ASSOCIATES  
Chartered Consulting Engineers

Northwest House • 5 & 6 Northwest Business Park • Servia Hill, Leeds • LS6 2QH  
0113 245 8450 • 0113 245 3055 • leeds@arpassociates.co.uk • www.arpassociates.co.uk  
ARP Associates is a trading division of ARP Geotechnical Ltd, a company registered in England and Wales with company number 3771811, whose registered office is at 5/6 Northwest Business Park, Servia Hill, Leeds LS6 2QH

TITLE		IMPERMEABLE AREA PLAN SHEET 1 OF 2	
PROJECT		WOODHEAD ROAD, BROCKHOLES	
CLIENT		MILLER HOMES (YORKSHIRE) LTD	
DRAWING STATUS		PRELIMINARY	
Scale	Date	Drawn	Chk.
1:500 @ A1	JAN 22	RJ	MI
Org. No.	0425/58/09.01		Rev
			I