


EXISTING GROUND FLOOR PLAN.

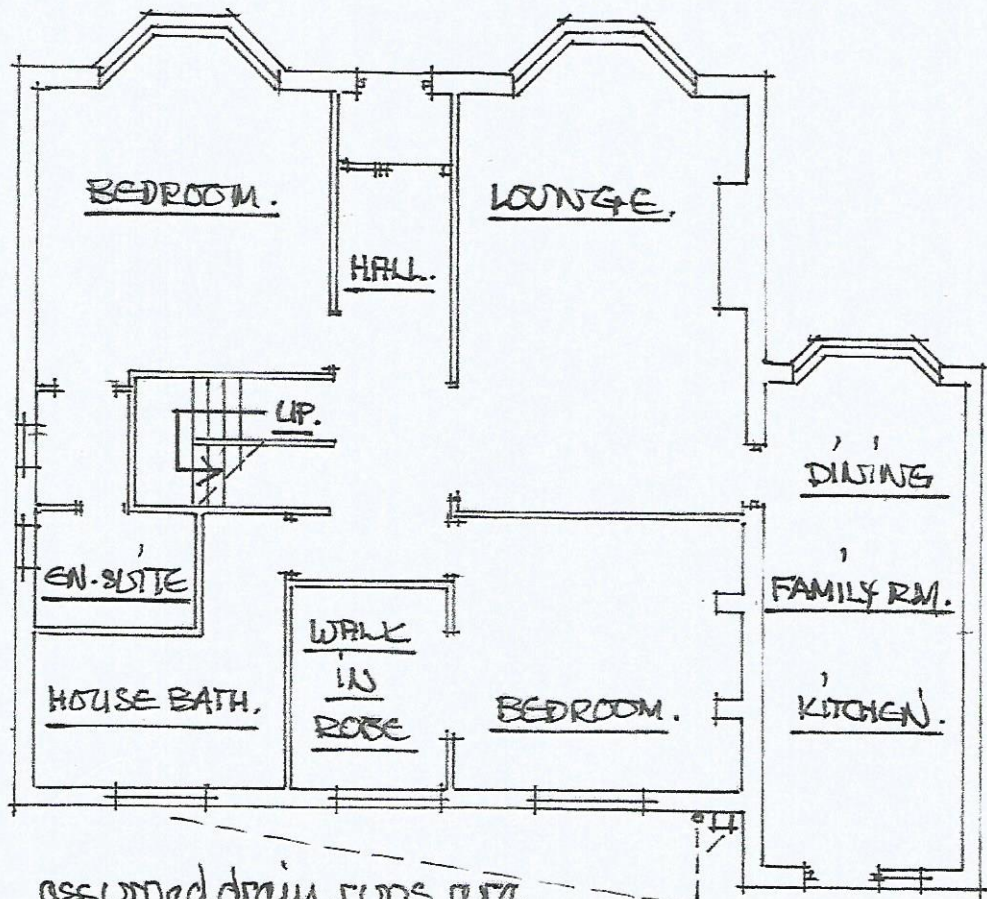

assumed drain runs are to be investigated, discussed + agreed on site with local BCO.

SCALE 1:100M.

EXISTING REAR VIEW.

