


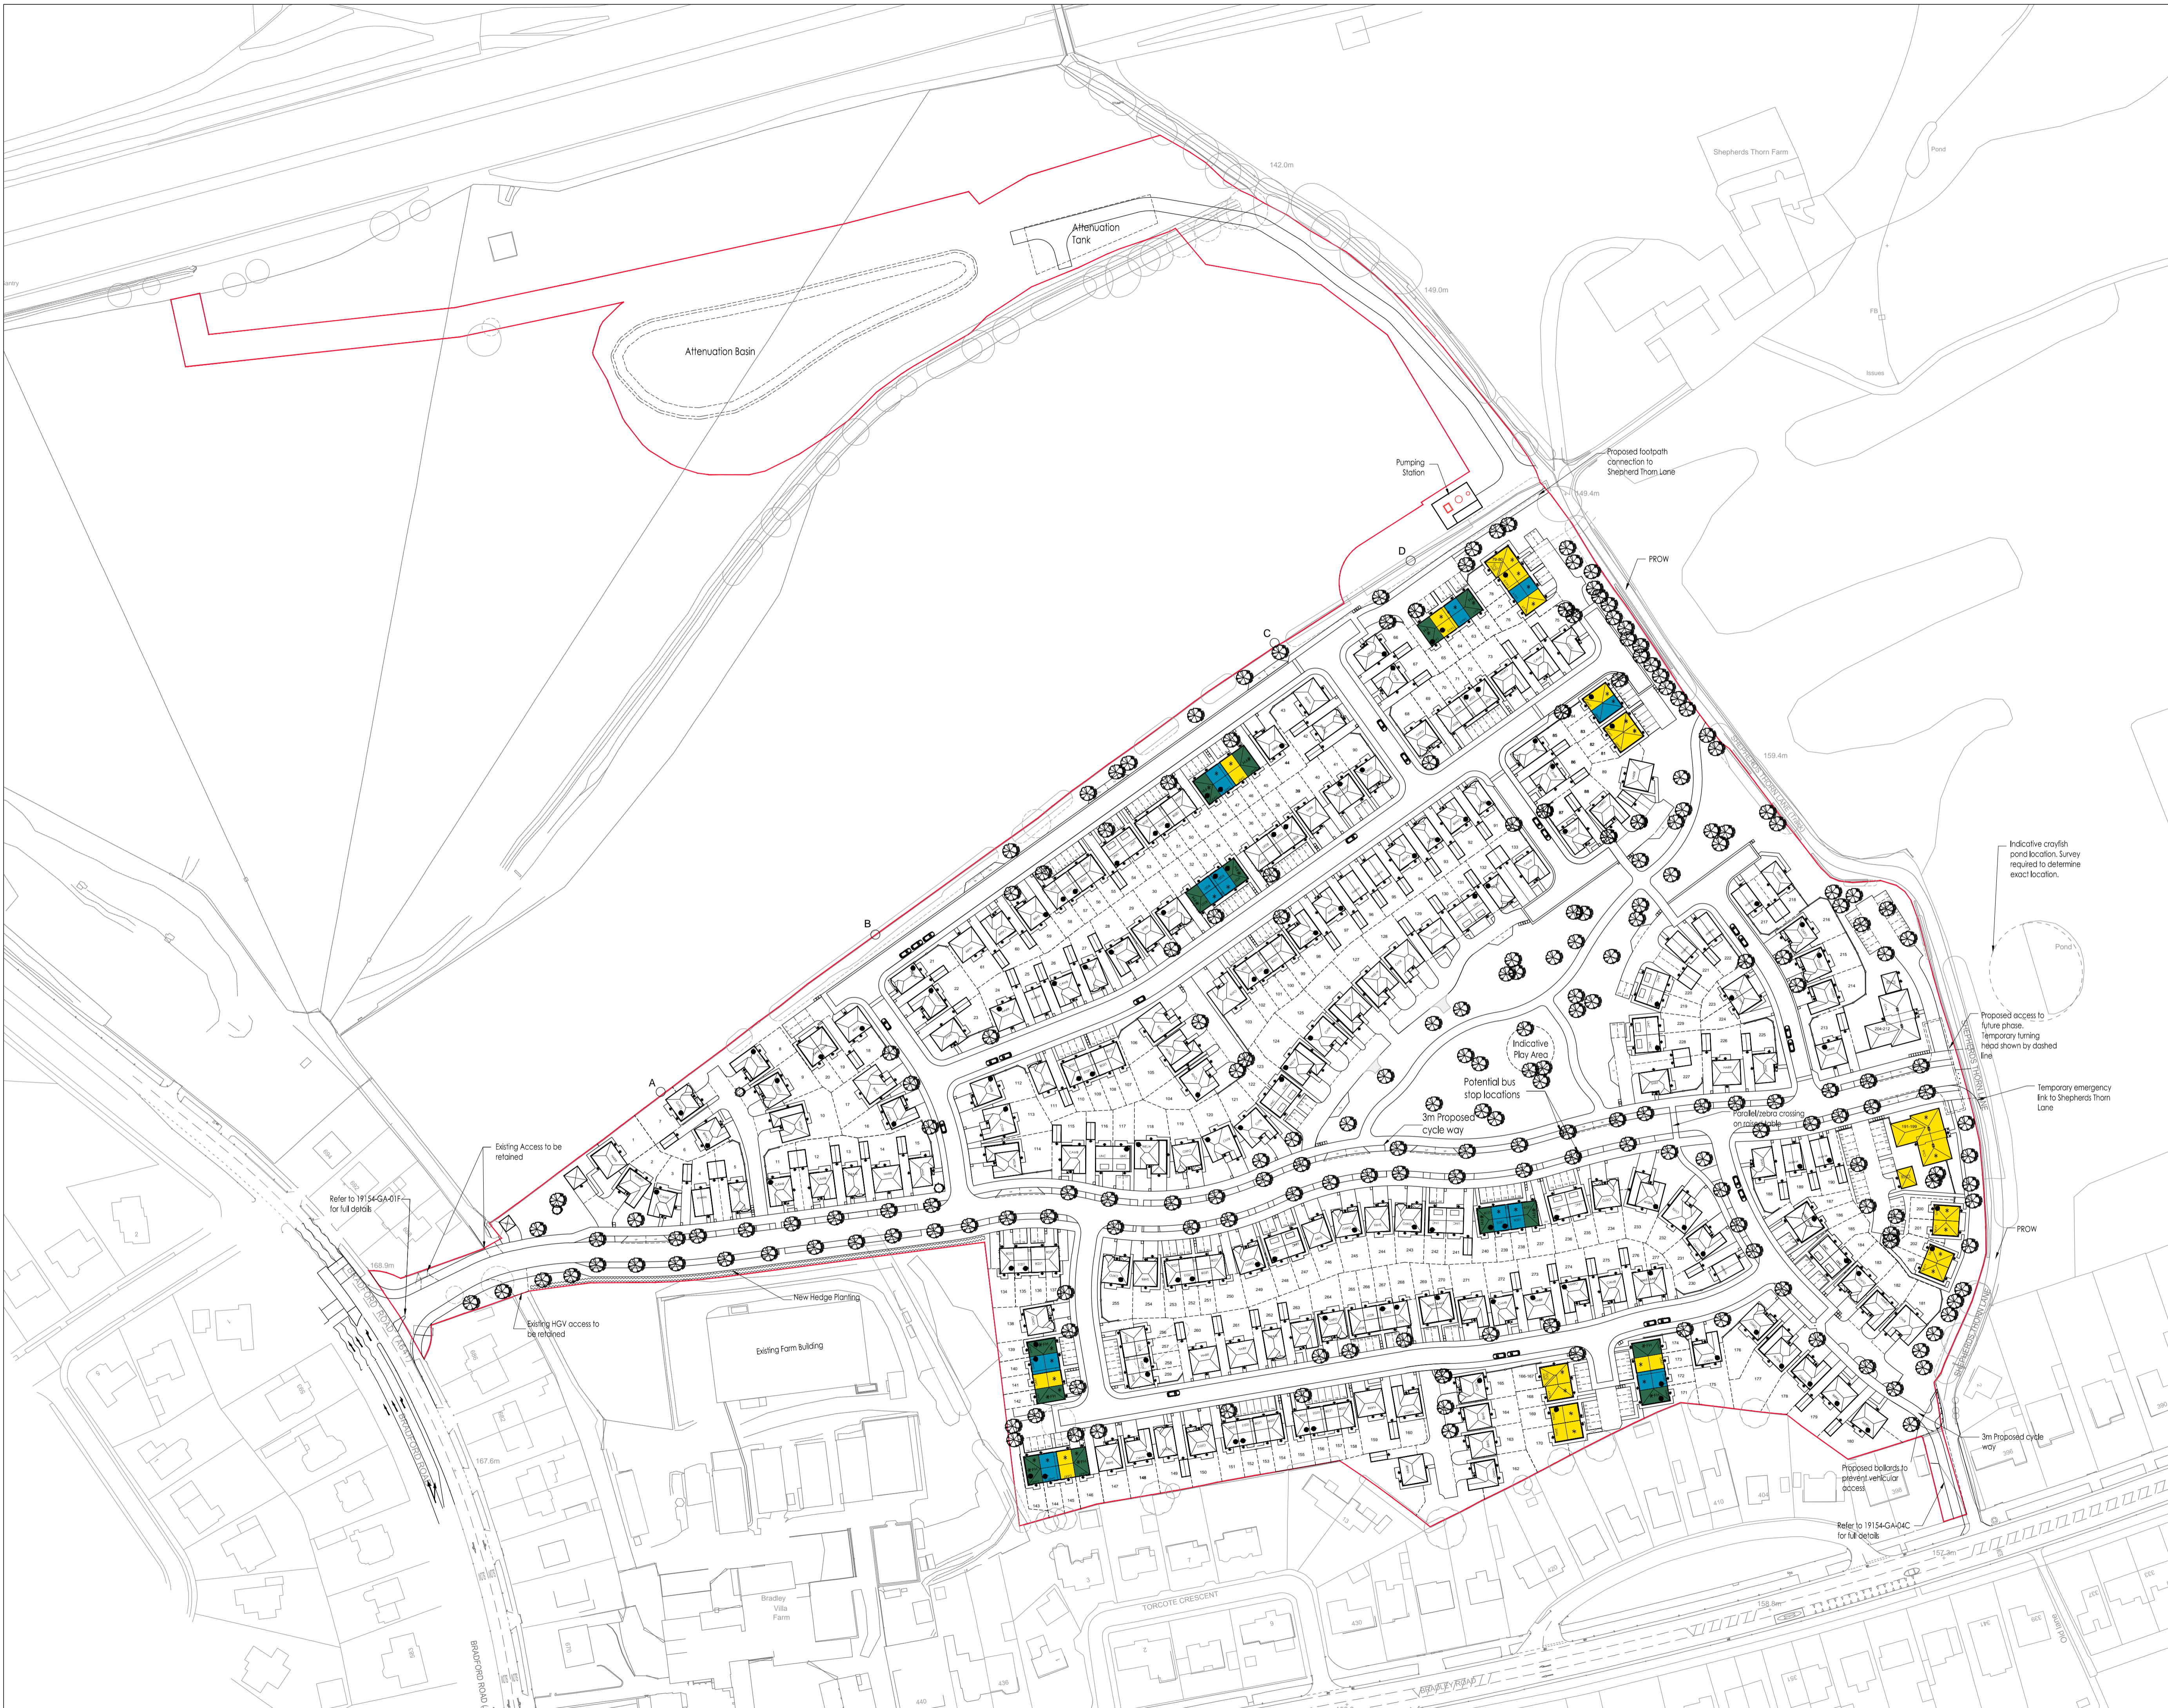

KEY

- INTERMEDIATE UNITS
= 11 PLOTS IN TOTAL
- SOCIAL RENTED UNITS
= 30 PLOTS IN TOTAL
- FIRST HOMES UNITS
= 14 PLOTS IN TOTAL



REV	DATE	BY	DESCRIPTION	CTP	APPROVED
08.04.24	RE		INITIAL ISSUE		

REDROW HOMES

Redrow House, Brunel Road, Wakefield 41 Industrial Estate, WF2 0XG
Tel: +44 (0)1924 822 566
www.redrow.co.uk

MARKETING NAME: -

PROJECT: **BRADFORD ROAD HUDDERSFIELD**

TITLE: **PROPOSED AFFORDABLE HOUSING PLAN**

SCALE @ A1:	1:1000	DRAWN BY:	REVIEWED BY:	DATE:	08.04.24
PROJECT NO.:	BVF	DRAWING NO.:	BVF-16-02-21	REV.:	-

M27 Feasibility/Bradley Mills Farm, Huddersfield/Drawings/16-02-21 - Proposed Affordable Housing Planning 08 Apr. 2024 - 2:27pm