


DO NOT SCALE

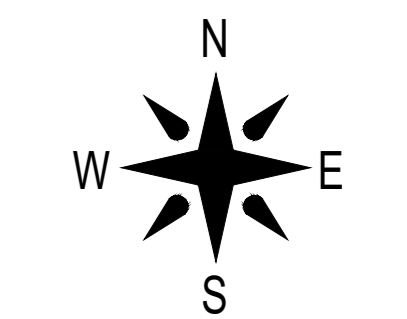

NOTES

- THIS DRAWING IS BASE UPON REDROW HOMES INDICATIVE SITE LAYOUT DRAWING REF BVF-16-02-03 - PROPOSED SITE LAYOUT AND TOPOGRAPHICAL SURVEY PROVIDED BY THE VENDOR.
- ALL LEVELS SHOWN ARE INDICATIVE AND ARE SUBJECT TO DETAILED DESIGN RETINEMENT +/- 1.0m CHANGE.

KEY:

- DEVELOPMENT BOUNDARY
- PROPOSED FINISHED FLOOR LEVEL
- EXISTING SPOT LEVEL
- RETAINING WALL UP TO 0.50m
- RETAINING WALL 0.51m - 1.00m
- RETAINING WALL 1.01m - 2.00m
- RETAINING WALL OVER 2m
- EXTRA FACINGS UP TO 0.50m
- EXTRA FACINGS 0.51m - 1.00m
- EXTRA FACINGS 1.01m - 2.00m
- EXTRA FACINGS OVER 2m
- DROPPED GARAGE
- PROPOSED BATTERS

