


DO NOT SCALE

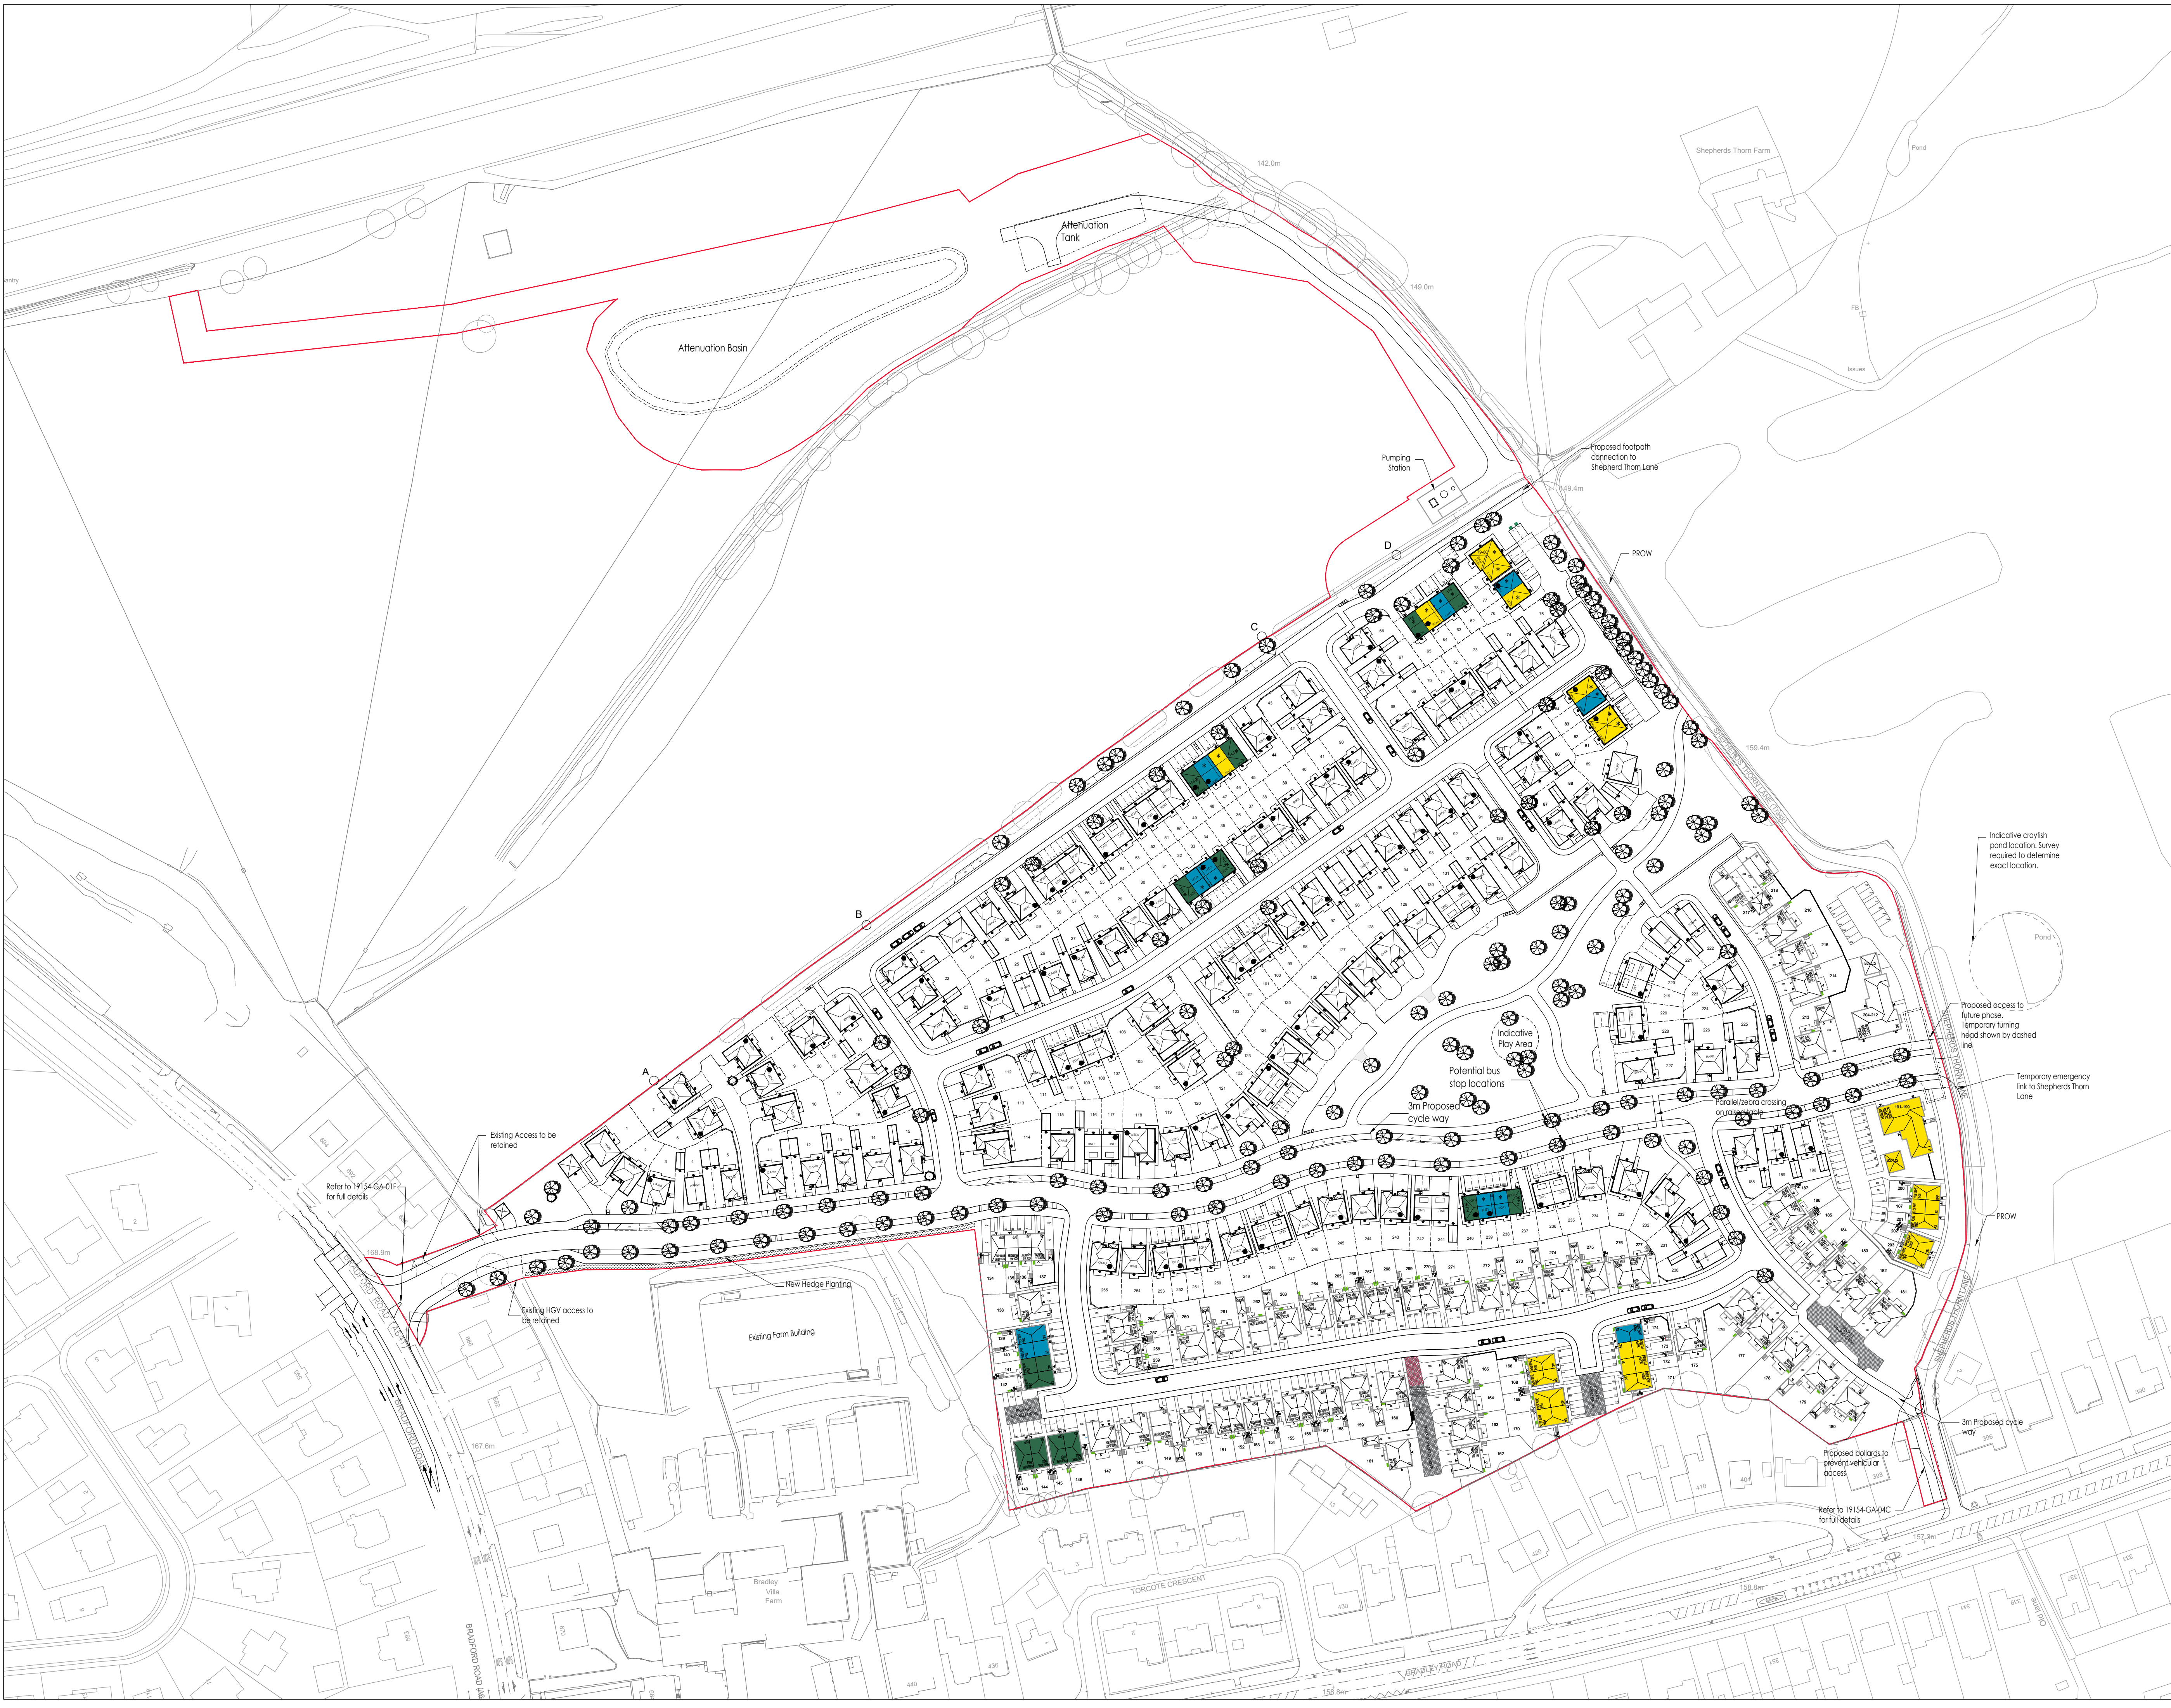

KEY

- INTERMEDIATE UNITS
= 11 PLOTS IN TOTAL
- SOCIAL RENTED UNITS
= 30 PLOTS IN TOTAL
- FIRST HOMES UNITS
= 14 PLOTS IN TOTAL



D	13.02.26	EW	UPDATED IN ACCORDANCE WITH HABIS-BOM-XX-XX-DR-AR-202005-01	CTP
C	08.02.26	EW	UPDATED IN ACCORDANCE WITH BVF-16-02-16C	CTP
B	23.09.25	EW	UPDATED IN ACCORDANCE WITH BVF-16-02-16B	CTP
A	16.05.24	RE	UPDATED IN ACCORDANCE WITH BVF-16-02-16A	CTP
-	08.04.24	RE	INITIAL ISSUE	CTP
REV	DATE	BY	DESCRIPTION	APPROVED

Redrow House, Brunel Road, Wakefield 41 Industrial Estate, WF2 0XG
Tel: +44 (0)1924 822 565
www.redrow.co.uk

BRADFORD ROAD
HUDDERSFIELD

PROPOSED AFFORDABLE HOUSING PLAN

SCALE @ A1: 1:1000	DESIGN ORIGIN RE	APPROVED CTP	DATE 08.04.24
PROJECT No: BVF	DRAWING No: BVF-16-02-21	REV: D	