


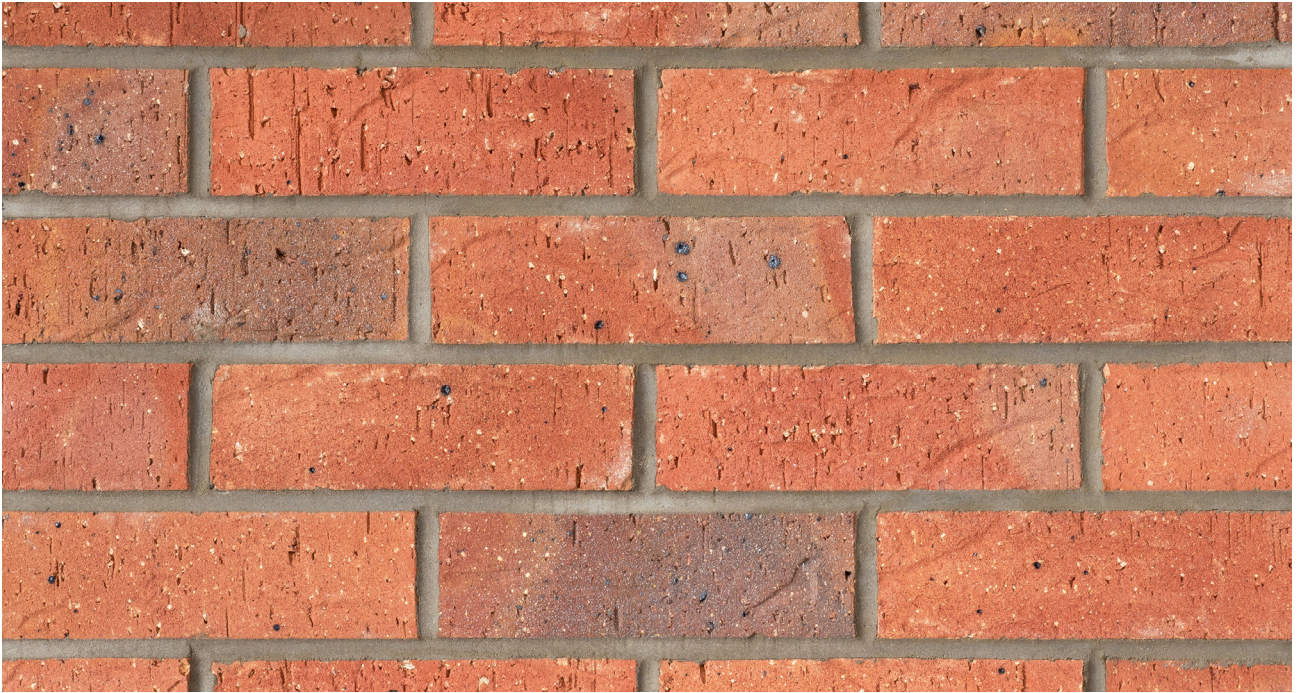

Technical Specification

Product:	Cadeby Red Multi
Brick Dimensions:	215 x 102.5 x 65
Colour:	Red Multi
Texture:	Sanded
Dry Weight:	2 kg
Pack Size:	500
Soluble Salts:	S2
Durability:	F2
Water Absorption:	14%
Compressive Strength:	40 N/mm ²
Gross density:	1410 kg/m ³