




AREA ENCLOSED IN RED (PHASE 2) IS SUBJECT OF THIS PLANNING APPLICATION


Only figured dimensions should be used.
Scaled dimensions should be checked with the Architect.
This drawing together with the design, is the property and copyright of the Architect and must not be reproduced without written permission




GROUND FLOOR PLAN

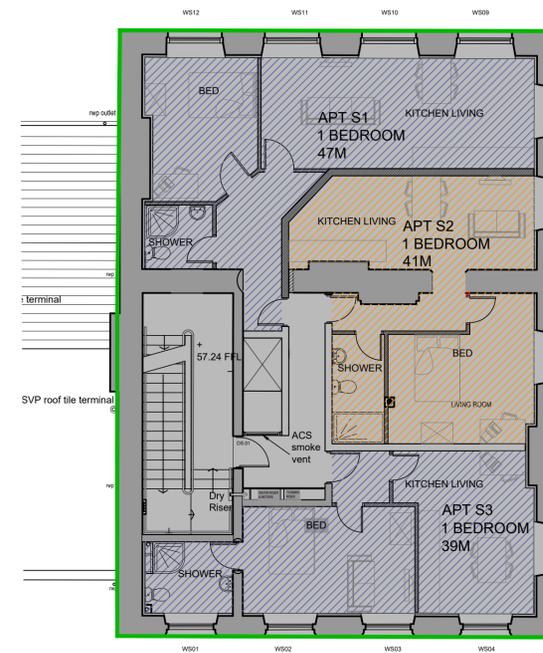

SECOND FLOOR PLAN

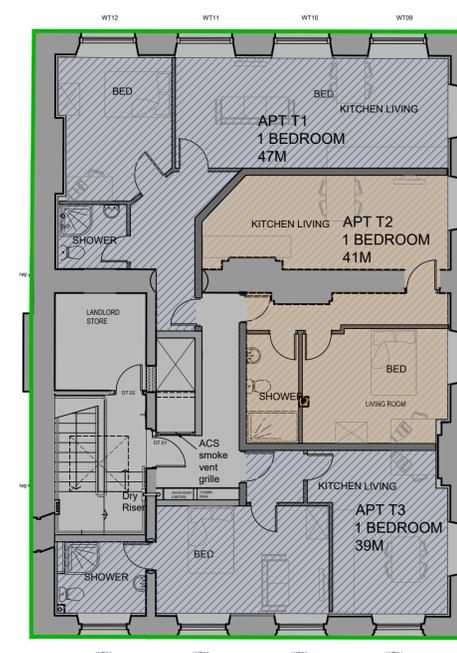


THIRD FLOOR PLAN

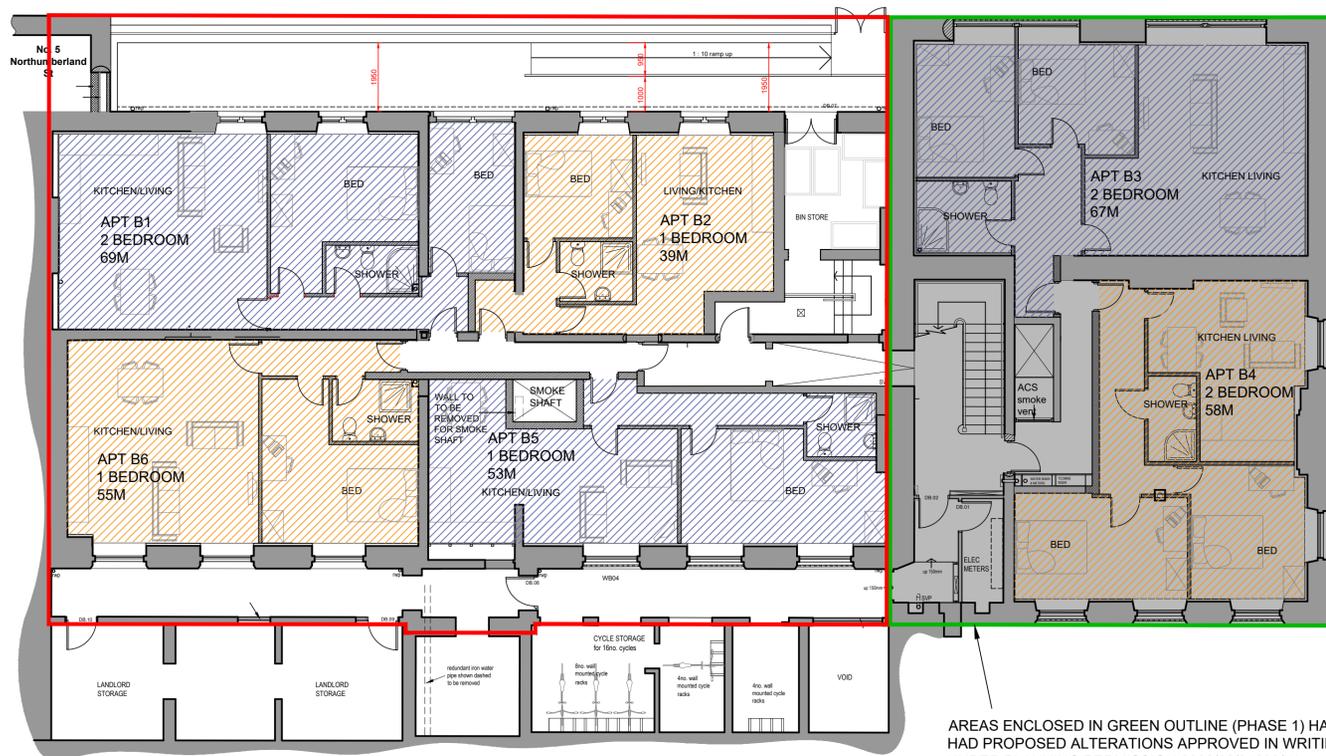


BASEMENT FLOOR PLAN

AREAS ENCLOSED IN GREEN OUTLINE (PHASE 1) HAVE HAD PROPOSED ALTERATIONS APPROVED IN WRITING UNDER PLANNING PERMISSION 2022/62/91298/W

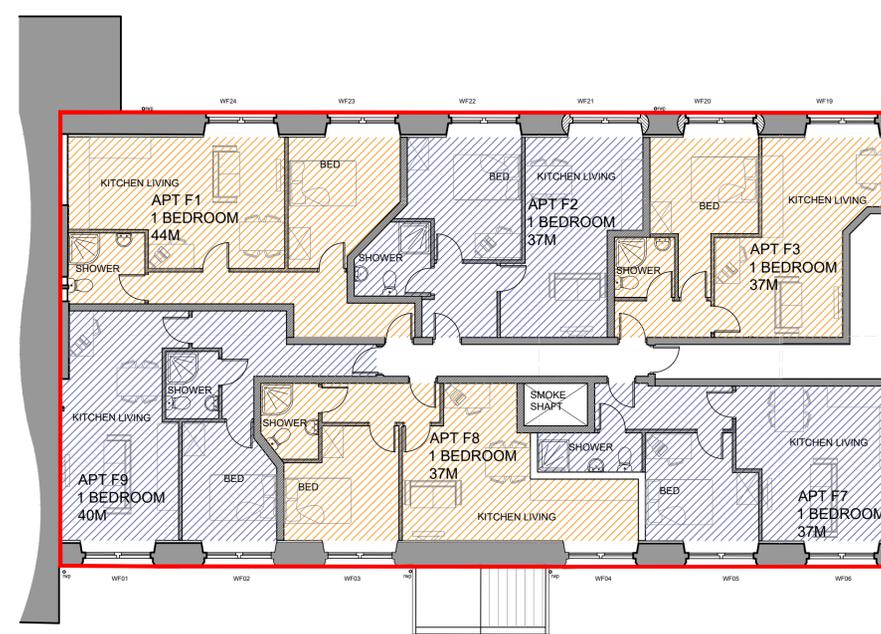

FIRST FLOOR PLAN

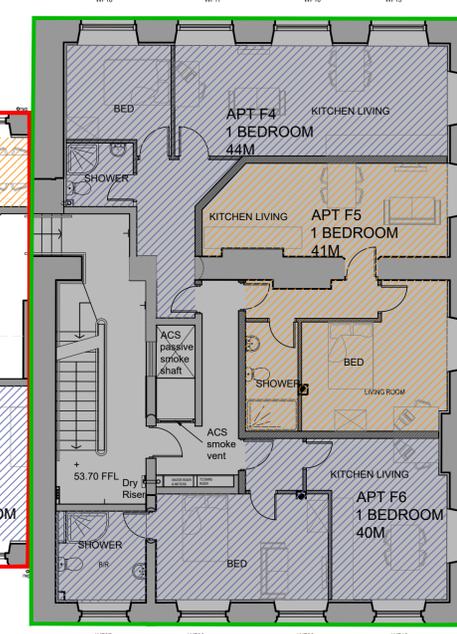

DO NOT SCALE OFF THIS DRAWING

rev | description | drawn | auth | date

ACUMEN
DESIGNERS & ARCHITECTS

acumenarchitects.co.uk 01484 546 000
Headrow House, Old Leeds Road, Huddersfield, HD1 1SG

Client
NORTHPOINT LIVING

Project
**5A NORTHUMBERLAND STREET
HUDDERSFIELD**

Project No. Drawing No. Rev
2134 (100) 05 A

Description
**PROPOSED APARTMENT
LAYOUTS (PHASE 2)**

Scale Date Drawn Drawn By Authorised By
1:100@ A1 MAR 2024 NG JC

A North point added. Demolition outlines of original external fire escape steps removed - steps were removed under previous planning approval. NG IC 16.04.2024