



1:50 Paving detail 01

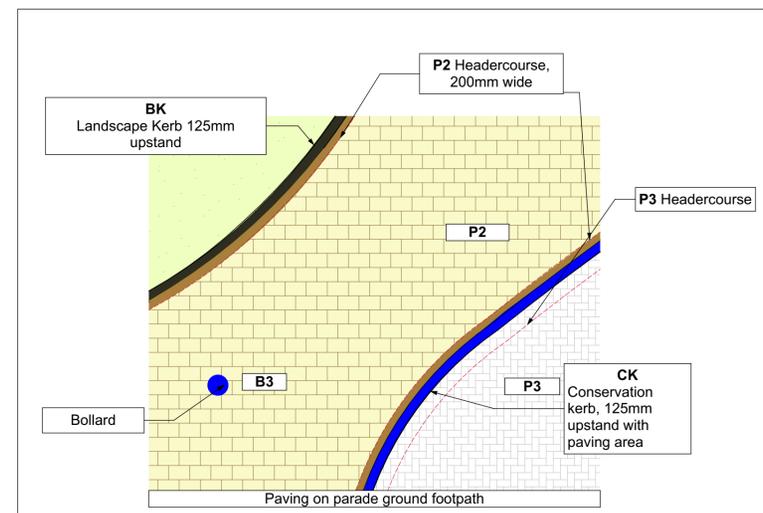

1:50 Paving Detail 02

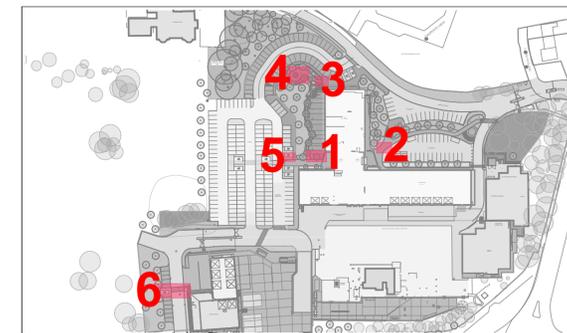


KEY PLAN 1:2000

- Standard British HB2 kerb**
Size: 125mm upstand, 225x125x914mm
- Standard British bullnose kerb**
Drop kerb sections with transition kerbs. Size: 6mm up stand, 150x125x914mm
- Square section, straight channel**
Size: Flush finish, no upstand, 125x150x914mm
- Landscape Edging block**
Marshalls Keykerb, 90 degree angle
Colour: Charcoal
Size: 127x200x127mm
- Pin kerb / Flat top edging**
Size: 914x150x50mm
- Kerbs to parade ground area**
Marshalls Conservation kerb
Colour: Silver Grey
Size: 125mm upstand, 915 x 255 x 145mm width.
- Gully positions**
Proposed gully inlets
Product to Engineer's Drainage design specification.
- Anti-ram bollards**
Rating to withstand impact of 4.5 tonne and 40km/h in reinforced concrete foundations.
- Drainage channels**
Aco slot-drainage channels to door thresholds and curtain wall sections.
Product to Engineer's Drainage design specification.
- Metal edging**
Material: Galvanised mild steel, 3mm thick, 150mm depth, installed to be flush with finished level of self-binding gravel. Welded on site to achieve smooth curves. Fixed with 16mm pins hammered into ground. From Steel Landscape Co or similar.
- Metal edging**
Material: Galvanised mild steel, 3mm thick, 100mm depth, installed to be flush with finished level of self-binding gravel. Welded on site to achieve smooth curves. Fixed with 16mm pins hammered into ground. From Steel Landscape Co or similar.
- Transition kerb**
Transition kerb to connect HB2 sections with bullnose/flush kerbs.
Size: 125x255x915 mm
- Waterfeature**
Circular water feature. Taylormade Planters Ltd, water table product or similar.
Re-circulating system, no water supply required.
Size: 1450mm diam x 400mm high


This document is © Bond Bryan Architects Ltd. If in doubt ASK. Drawing measurements shall not be obtained by scaling. This document shall be read in conjunction with associated models, specifications and related consultants' documents.
North

READ IN CONJUNCTION WITH PLAN:
HQC004-BBA-Z0-00-DR-L-1001
HQ & Training Arena- Landscape GA
HQC004-BBA-Z0-00-1002
HQ & Training Arena - Hard Landscape
HQC004-BBA-Z0-00-DR-L-1102
HQ & Training Arena - Levels & Gradients


- Staff break-out area**
Marshalls Modal Textured
Alternating bands of Silver Grey and Oatmeal.
Size: 300x200x80mm, stretcher bond
Headercourse edging: Indian Granite, 200x100x80mm.
- Main access paths**
Marshalls Modal Textured
Colour: Equal mix of Oatmeal, Silver Grey, Indian Granite
Size: 300x200x80mm, stretcherbond
Headercourse trims:
Colour: Indian Granite, 200x100x80mm
- Headercourse edging to P2**
Marshalls Modal Textured
Size: 200x100x80mm
- Parade ground**
Marshalls Modal Priora
Colour: Light Granite and Mid-Grey Granite, 90 degree herringbone pattern, 300x200x80mm
Headercourse trims: Mid-Grey Granite, 200x100x80mm
Parking demarcation: Anthracite, 200x100x80mm, stretcherbond.
- Memorial area**
Marshalls Conservation sets
Colour: Silver grey granite, stretcher bond in circular pattern
Size: 100x100x100mm
- Permeable parking areas**
Marshalls Grassguard 180 heavy duty or similar.
Size: 600x400x120mm
Notes: Allow for infill with topsoil and compost mix and grass seed. Please refer to the Soft Landscape Plan for more information.
Demarcation lines: Marshalls Keyblock with painted lines
Colour: Natural
Size: 200x100x80mm
- General circulation around building**
Marshalls Keyblock
Colour: Natural, Size: 200x100x80mm, Stretcher bond.
Headercourse edging and trims:
Colour: Charcoal, Size: 200x100x80mm
- Headercourse edging to P6**
Marshalls Keyblock
Colour: Charcoal
Size: 200x100x80mm
- Self-binding limestone gravel in staff break-out area**
50mm rolled and compacted thickness of Breedon, Amber Gold or similar.
- Permeable paving in disability parking bays**
Marshalls Modal Priora
Colour: Light Granite and Mid-Grey Granite, 90 degree herringbone pattern, 300x200x80mm
1.2m disability circulation: Mid-Grey Granite, 90 degree herringbone pattern, 300x200x80mm
Parking demarcation: Anthracite, 200x100x80mm, stretcher-bond.
- Pedestrian crossing points**
Marshalls Pre-cast concrete, Tactile Blister Blocks
- Pedestrian crossing points**
Natural stone Tactile Blister Blocks
Material: CED Stone or similar, Yellow Granite
Size: 400x400x39mm

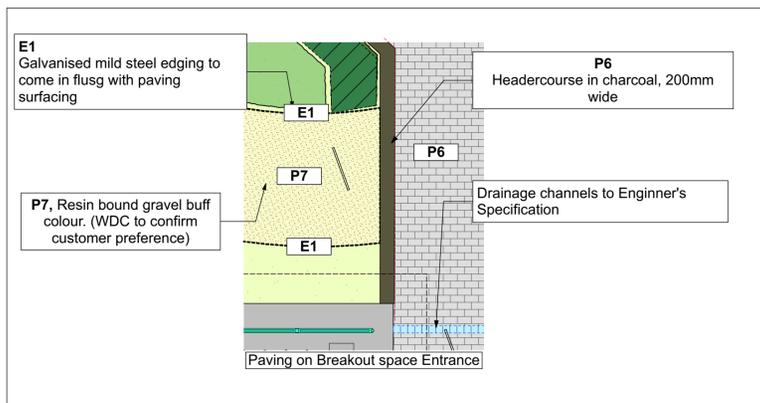


1:50 Paving Detail 03

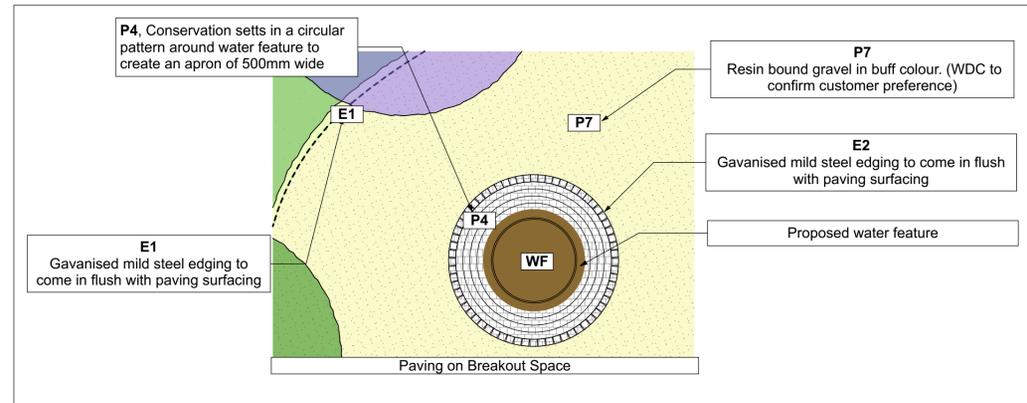

1:50 Paving Detail 04

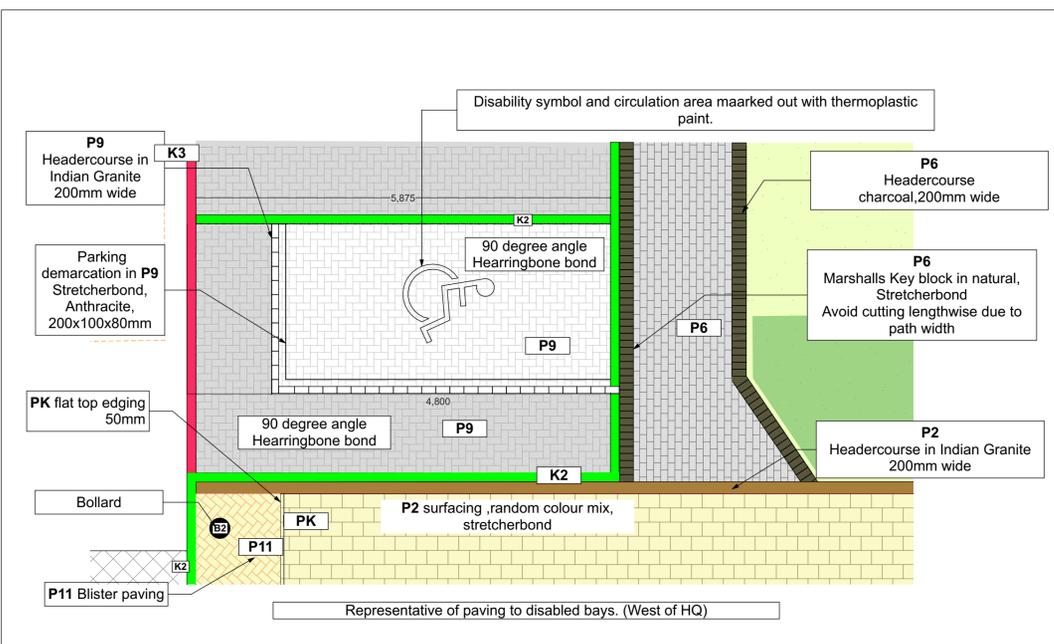

1:50 Paving Detail 05

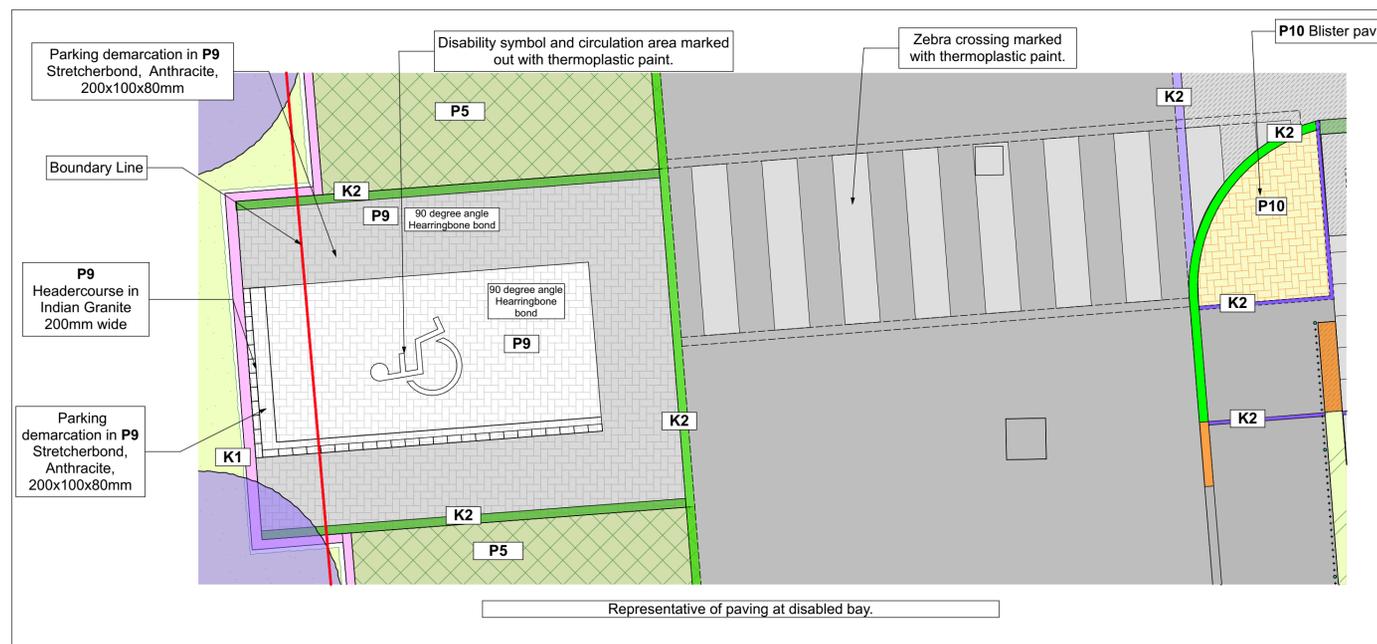

1:50 Paving Detail 06

C01	First issue for construction	PK	LWV	2024/04/23
rev	description	drawn	checked	date

B

BOND BRYAN

The Church Studio Springvale Road Sheffield S10 1LP
t 0114 266 2040
e info@bondbryan.co.uk
w www.bondbryan.co.uk

West Yorkshire Fire & Rescue

Birkenshaw Fire Services HQ
Oakroyd Hall Site

WILLMOTT DIXON

HQ & Training Arena - Paving layout
1

Originator project ref 21018	Purpose of Issue Construction
Scale(s) 1:50	Status S4
Paper size A1	Revision C01
project originator volume level type role number HQC004-BBA-Z0-00-DR-L-1214	status revision S4 C01