



FIRST FLOOR

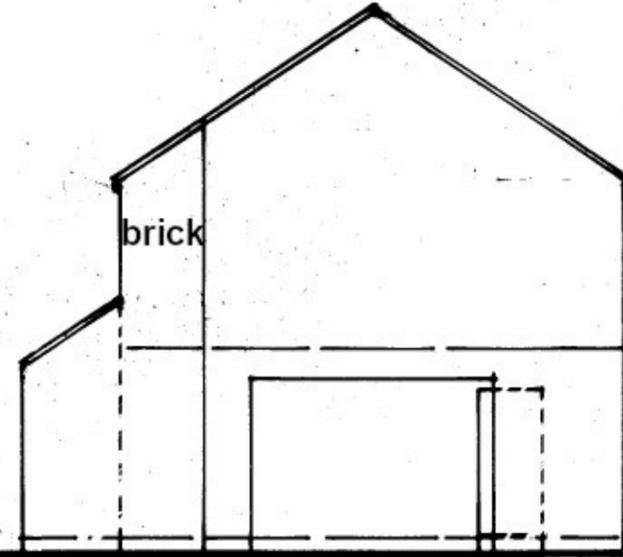

SIDE ELEVATION



FRONT ELEVATION

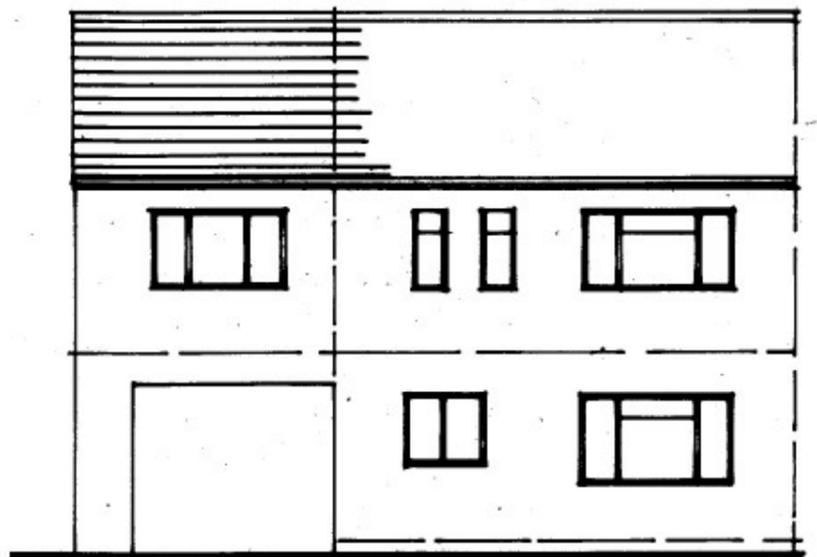

REAR ELEVATION

**PROPOSED EXTENSIONS
24 CHURCH WALK
STAINCLIFFE.**

**PROPOSED FIRST FLOOR &
ELEVATIONS
Scale 1.50 & 1.100**

Dwg No. 599.3