


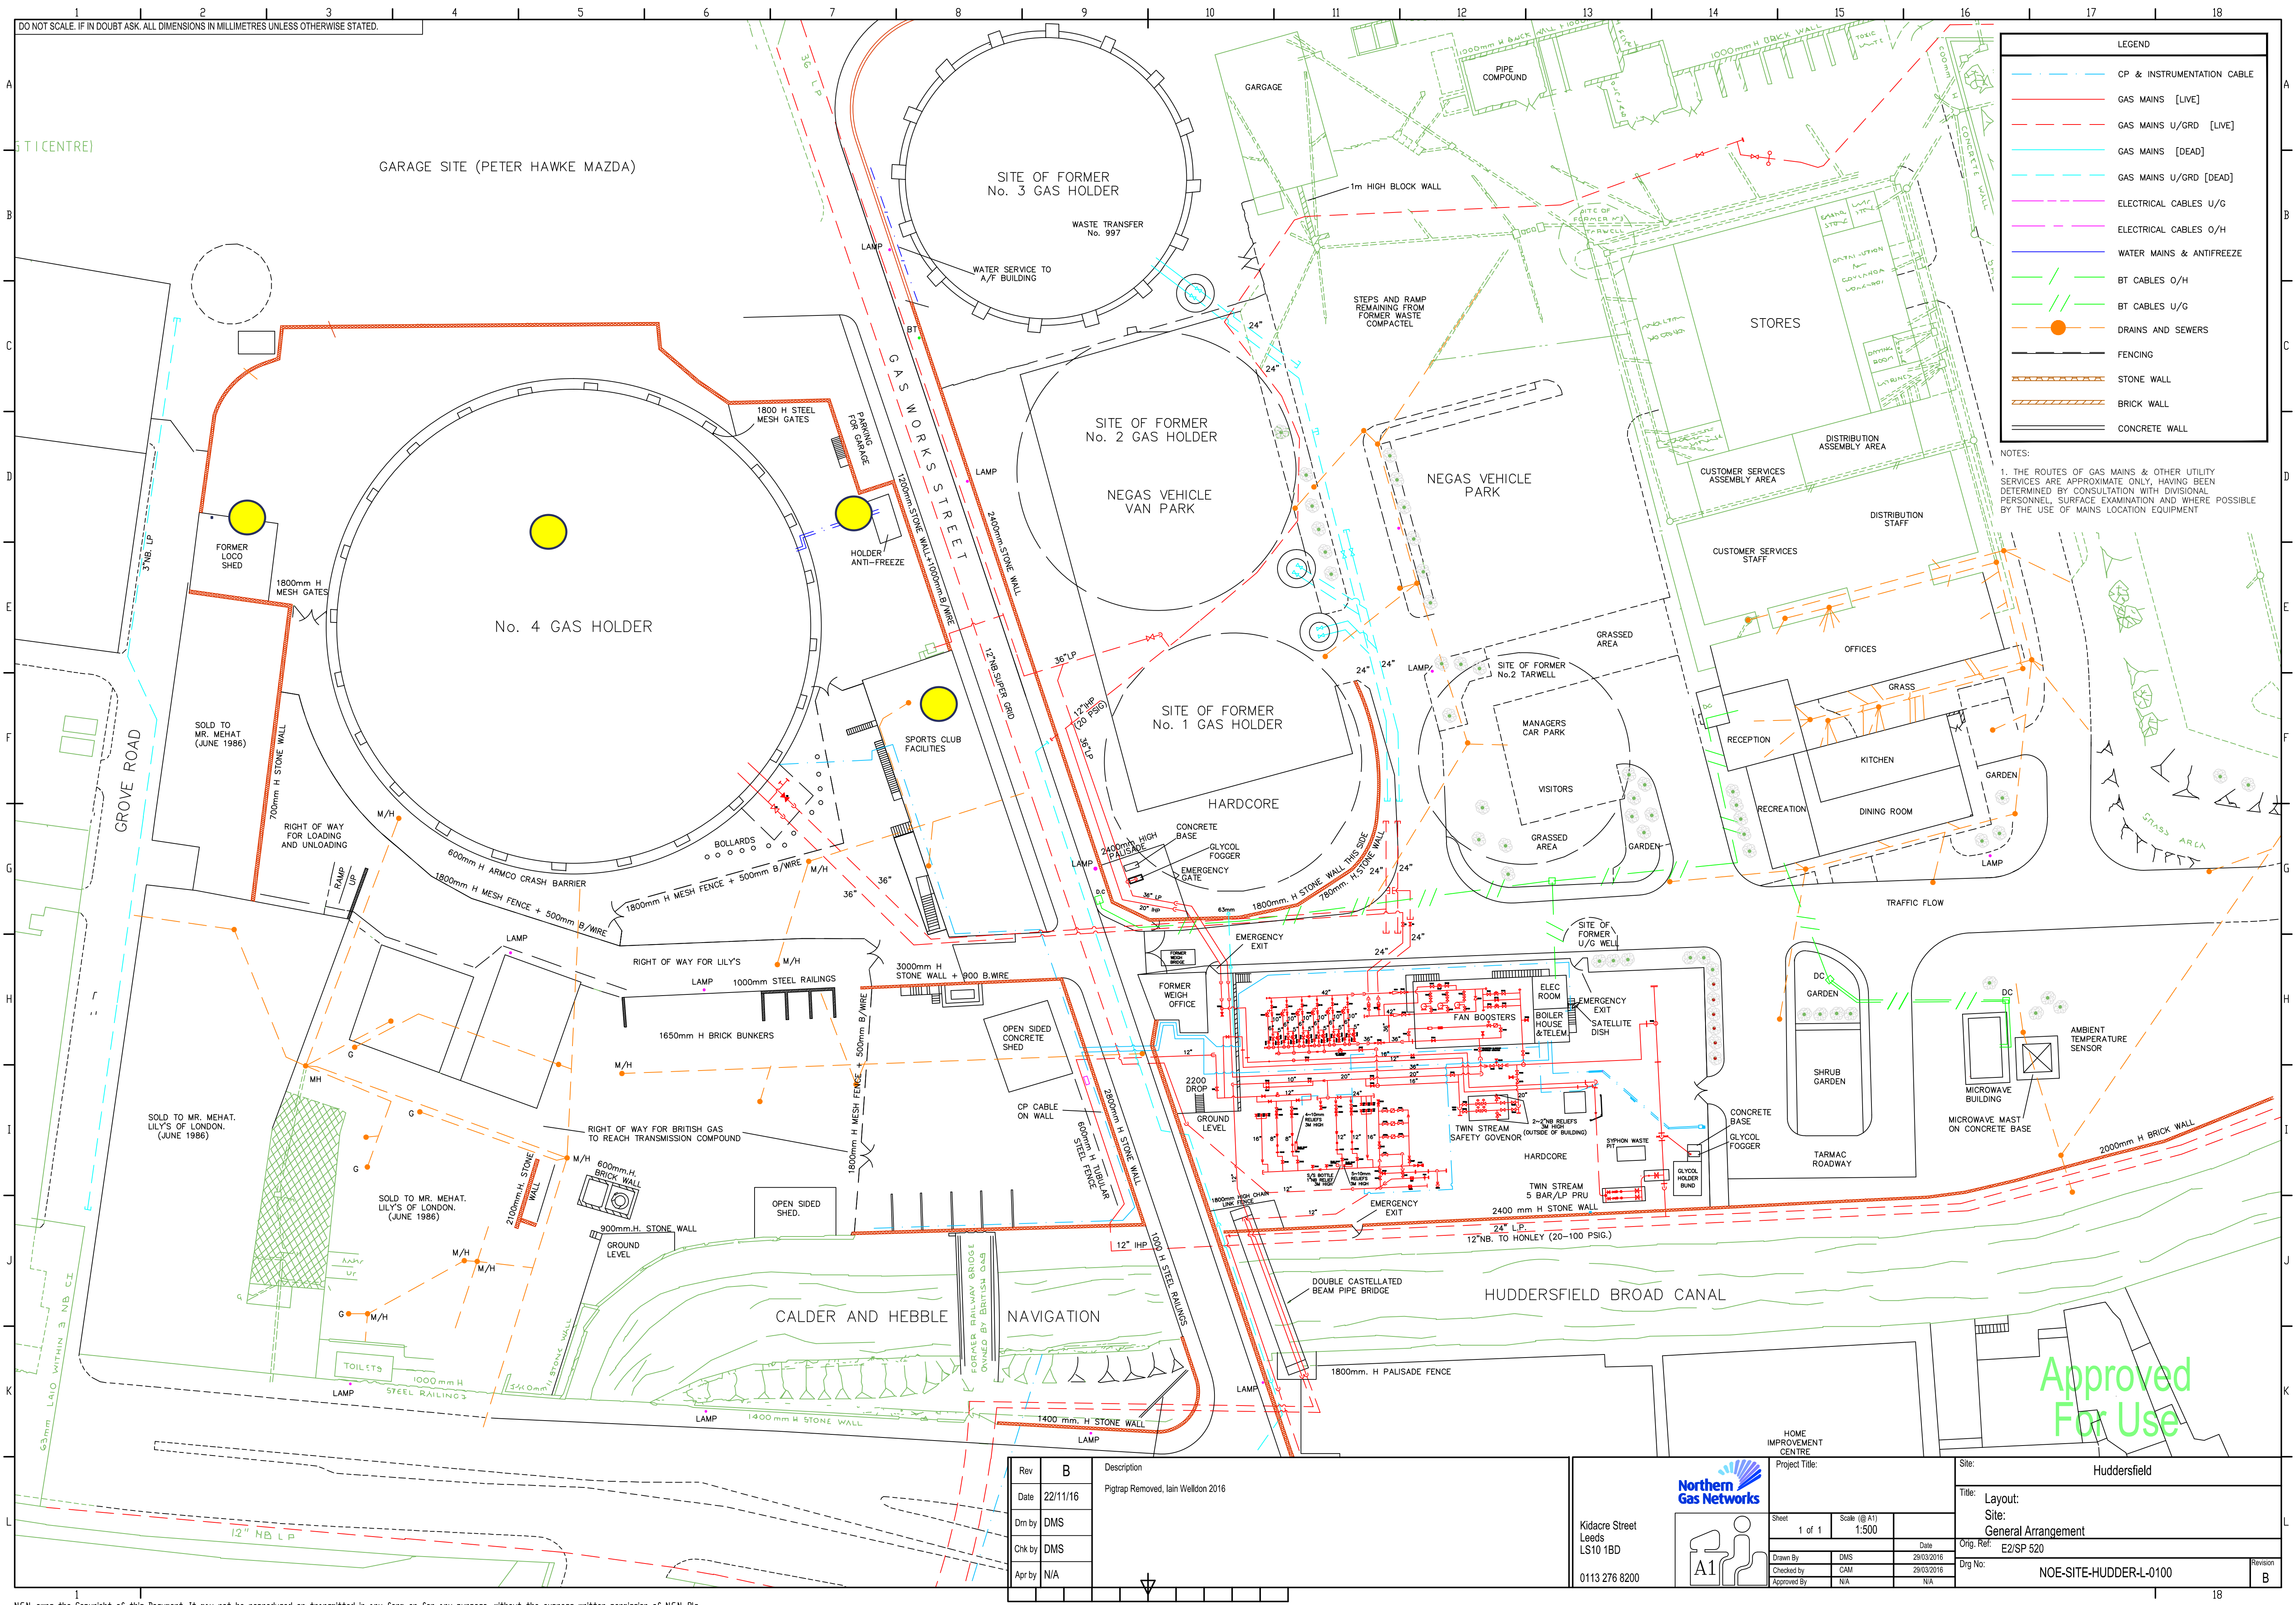

Rev	B	Description
Date	22/11/16	Pigtrap Removed, Iain Welton 2016
Dm by	DMS	
Chk by	DMS	
Apr by	N/A	

Kidacre Street
Leeds
LS10 1BD
0113 276 8200



Project Title:	Site:
Sheet 1 of 1	Scale (@A1) 1:500
Drawn By: DMS	Date: 29/03/2016
Checked by: CAM	Date: 29/03/2016
Approved By: N/A	Date: N/A

Site:	Huddersfield
Title:	Layout:
Site:	General Arrangement
Orig. Ref:	E2/SP 520
Drp No:	NOE-SITE-HUDDER-L-0100
Revision	B