

<b>Client</b> Ms Kishwar Mumtaz	
<b>Address</b> 17, Wood View, Birkby, Huddersfield, HD2 2DT	
<b>Scale</b> 1/100 @ A3	<b>Date</b> Dec 2023
<b>Project No</b> D2311	<b>Drawing No</b> PL06
<b>Revisions</b>	

**NOTES**

Drawing may not be copied without prior written permission. This drawing is copyright.


All dimensions shown are in millimeters, unless otherwise stated. Drawing author to be notified of any discrepancies. Verify relevant drawings on site before commencing work or preparing shop drawings.

Contractor to check all dimensions and report all errors and omissions to the designer. Do **NOT** scale from this drawing.


**Legend**

- Extents of Remodel
- Extents of Proposed Extensions

Dashed Red Line denotes the extent of the DEMOLITION

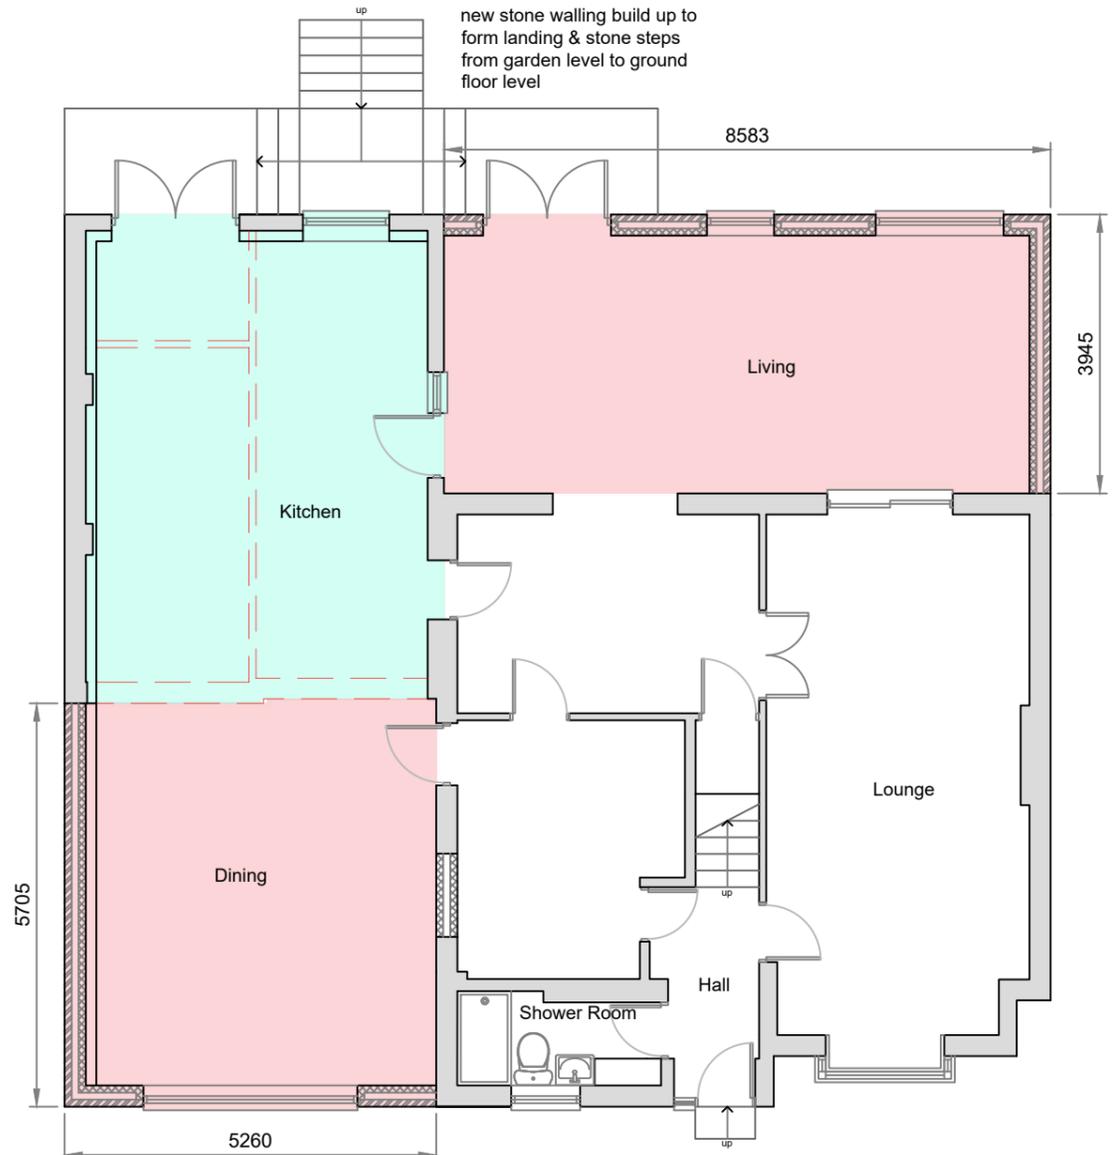

**Proposed Ground Floor Plan**

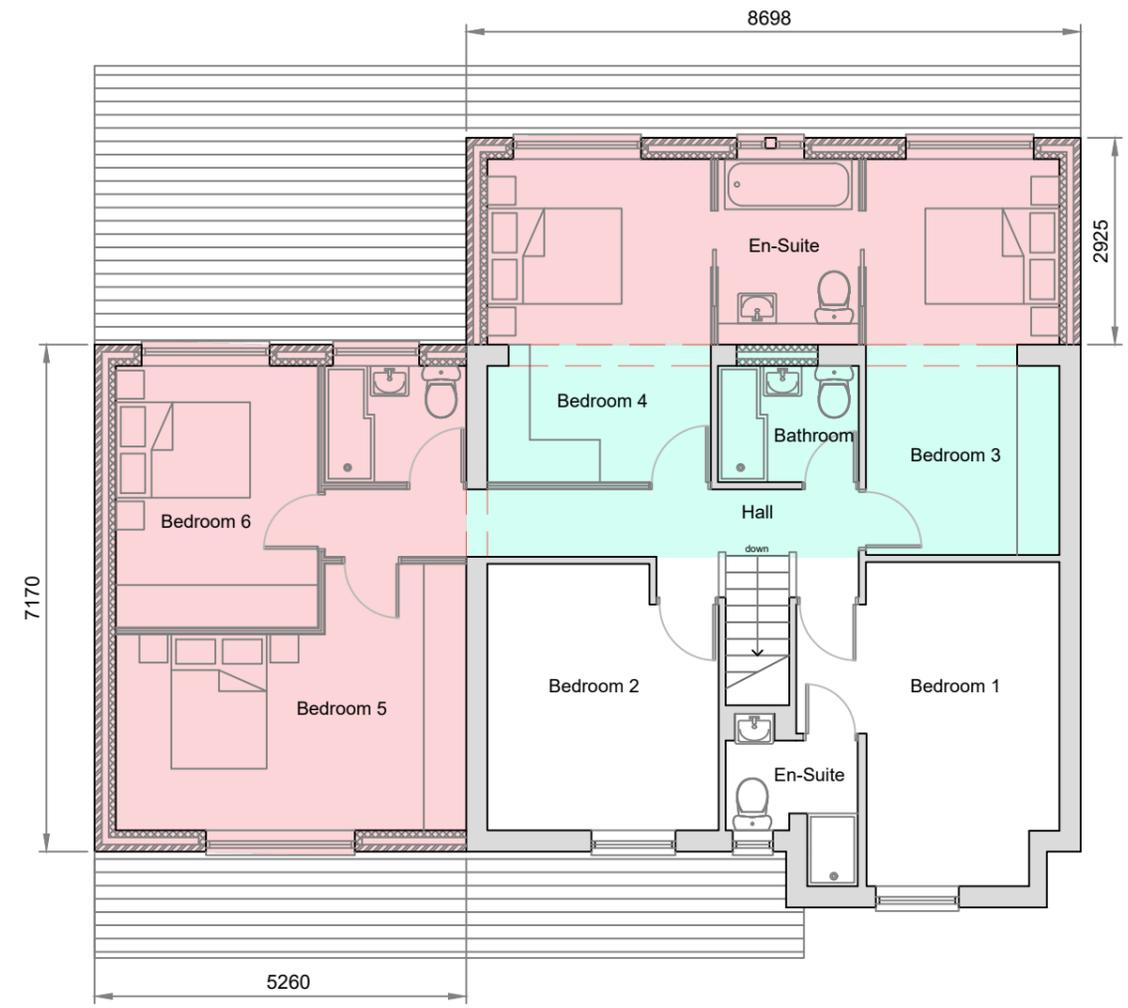

**Proposed First Floor Plan**

T: 01274 973041  
E: info@215extensions.co.uk

