

Client Ms Kishwar Mumtaz	
Address 17, Wood View, Birkby, Huddersfield, HDT 2DT	
Scale 1/100 @ A3	Date Dec 2023
Project No D2311	Drawing No PL08
Revisions	

NOTES

Drawing may not be copied without prior written permission. This drawing is copyright.


All dimensions shown are in millimeters, unless otherwise stated. Drawing author to be notified of any discrepancies. Verify relevant drawings on site before commencing work or preparing shop drawings.

Contractor to check all dimensions and report all errors and omissions to the designer. Do **NOT** scale from this drawing.


Legend

	Extents of proposed extensions
	Walls natural coursed stone to match existing
	Roof tiles Marley smooth grey modern to match existing


T: 01274 973041
E: info@215extensions.co.uk

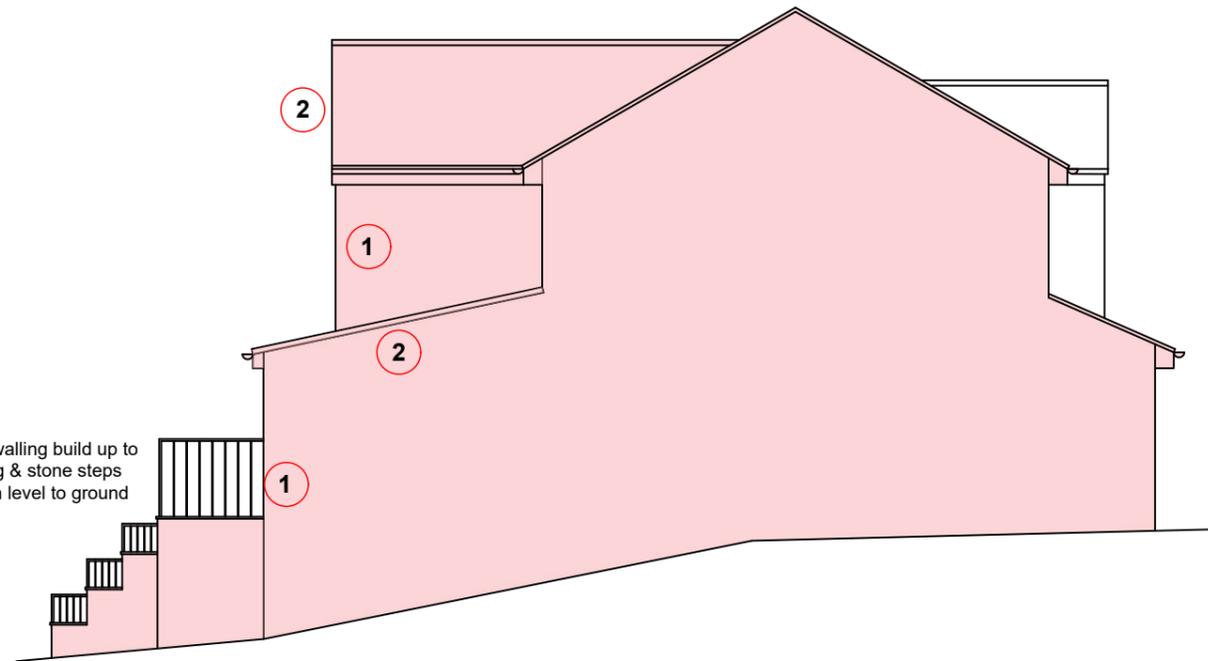

Proposed West Facing Side Elevation

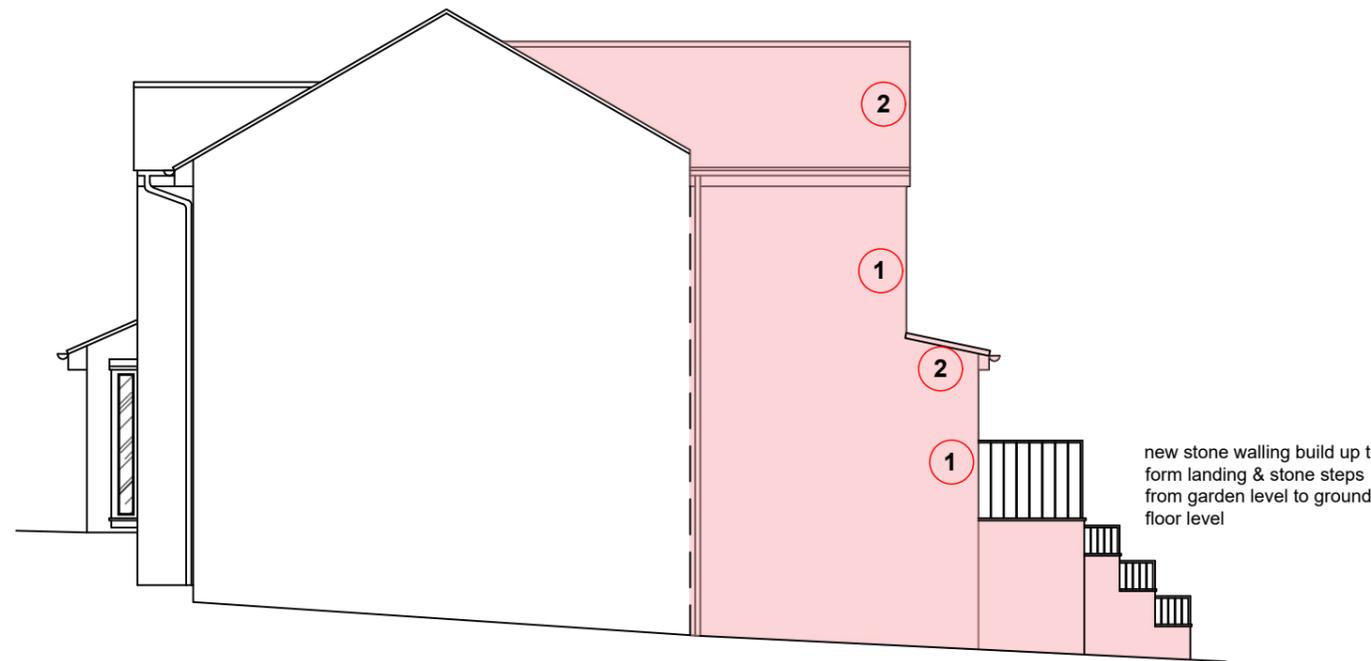

Proposed East Facing Side Elevation

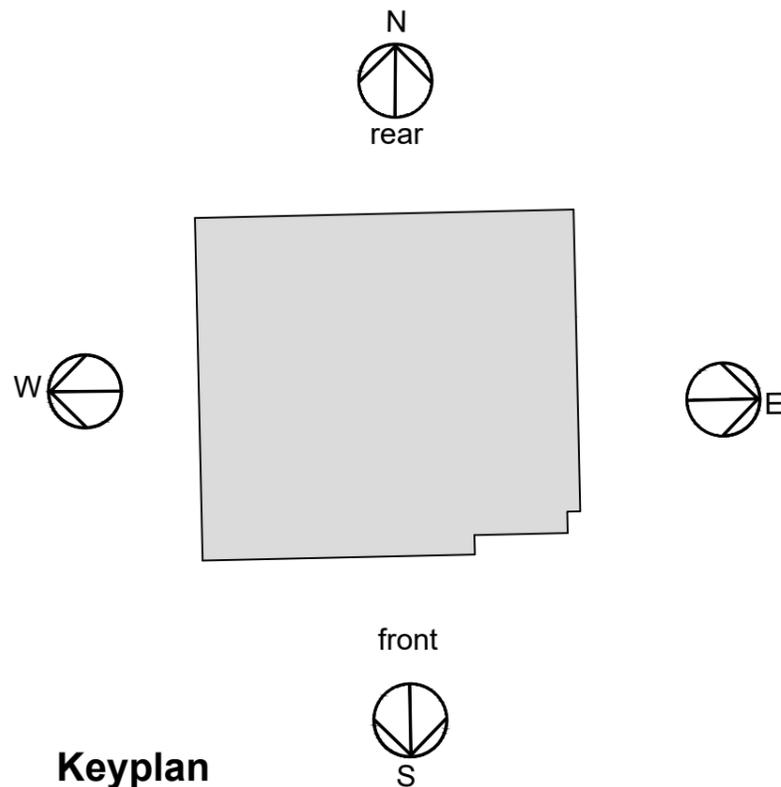

Keyplan

