



0m	Scale 1:50	4m
0m	Scale 1:100	8m
0m	Scale 1:200	16m
0m	Scale 1:500	40m
0m	Scale 1:1250	100m



(When to scale of original plan bar = 8cm)

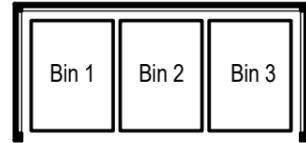


Typical plan on bin store (1:50)

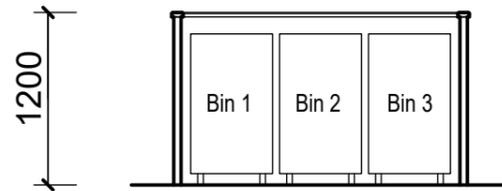

Front elevation (1:50)



Side elevation (1:50)

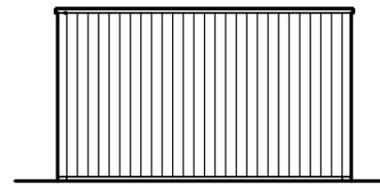


Rear elevation (1:50)




Cross section (1:50)


Vertical timber close boarding on softwood timber frame with timber capping piece at top.

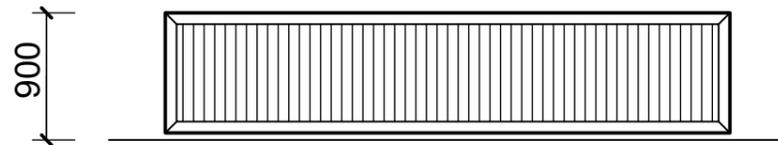

Front elevation - from road (1:50)

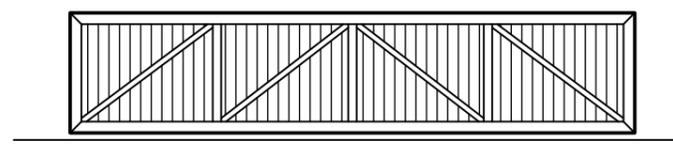

Rear elevation - from drive (1:50)

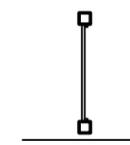

Cross section (1:50)

Vertical hardwood close boarding on rectangular hollow steel frame. Gate to be on floor mounted track and be sliding in operation.