



-  LAND OWNERSHIP BOUNDARY
-  ADOPTED HIGHWAY - TARMAC
-  ADOPTED HIGHWAY - BLOCK PAVED
-  ADOPTED HIGHWAY - GRASS VERGE
-  FOOTPATH LINK
-  PUBLIC OPEN SPACE - POS
-  PRIVATE DRIVE - TARMAC
-  PRIVATE DRIVE - BLOCK PAVED
-  PRIVATE GARDEN - TOPSOIL
-  EXISTING WATERCOURSE
-  NEW TREES - INDICATIVE ONLY
-  GARAGE
-  PROPOSED GROUND LEVELS
-  PROPOSED FINISHED FLOOR LEVELS
-  BIN STORE WITH 1.2m HIGH CLOSE BOARDED TIMBER SCREEN
-  BIN COLLECTION POINT

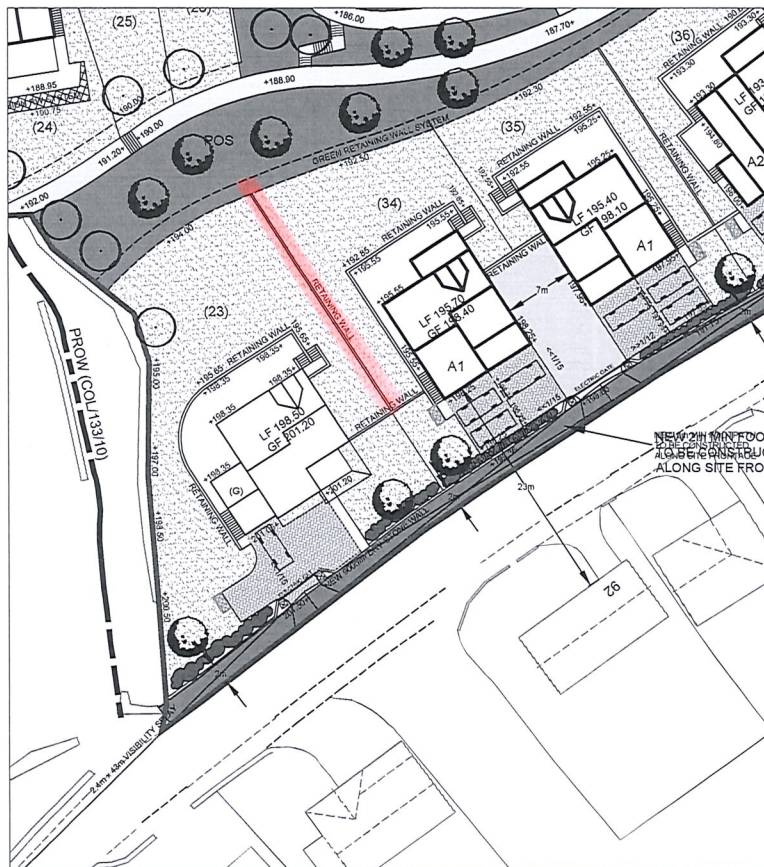

PLOT 23.

PLOT 34

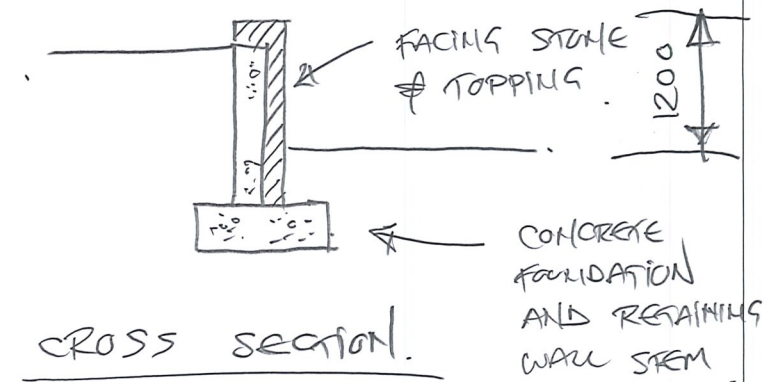

Rev B Plots 23 & 34/35 updated to suit clients instruction. 24.09.24 HH
Basement levels removed.
Rev A Updated to suit revised house types & planning comments. 16.08.24 HH



Haigh Huddleston & Associates

Civil Structural Engineering Consultants

Unit 4 Midgley Business Park, Bar Lane, Midgley, Wakefield WF4 4JJ t 01924 574074
e martin@haighhuddleston.co.uk

Client
SB HOMES

Project
LINGARD ROAD, SLAITHWAITE

Detail
PLANNING LAYOUT - PLOTS 23, 34/35

Dwn	Chkd	Date	Scale	Dwg No.
HH		Mar-24	1:500@A3	E19/7567/001-03B

Handwritten signature
20/11/25