

HOUSE TYPE PACK



SHEPLEY ROAD, STOCKSMOOR

Ref: Z159.007

APRIL 2024



NEWETT
HOMES

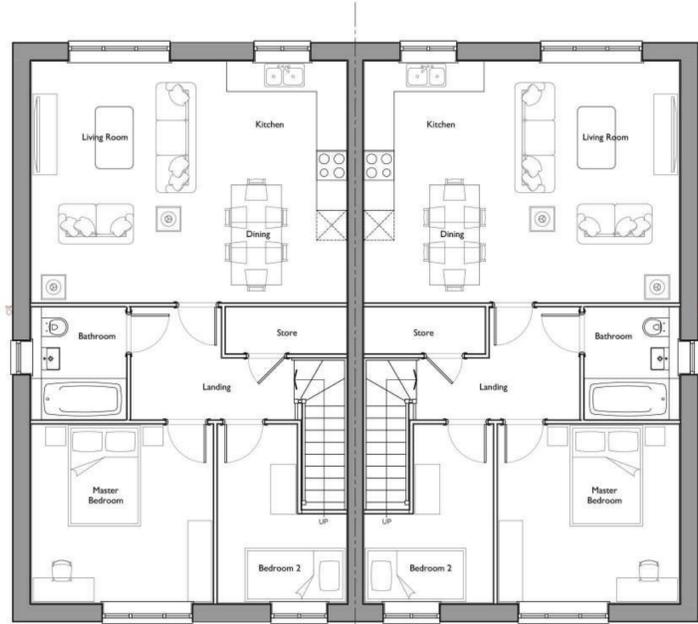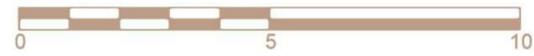

First Floor Plan



Front Elevation



R.H.S. Elevation



Ground Floor Plan




Rear Elevation



L.H.S. Elevation




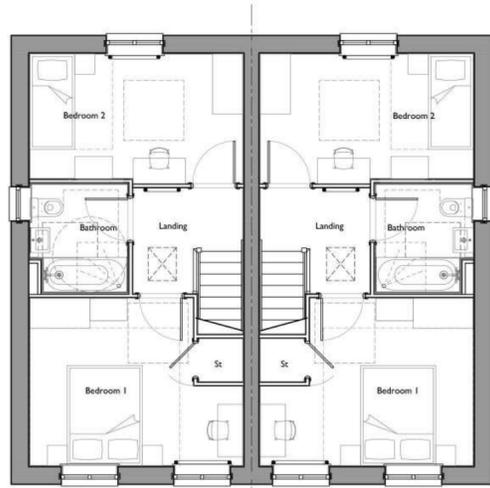


First Floor Plan



Front Elevation

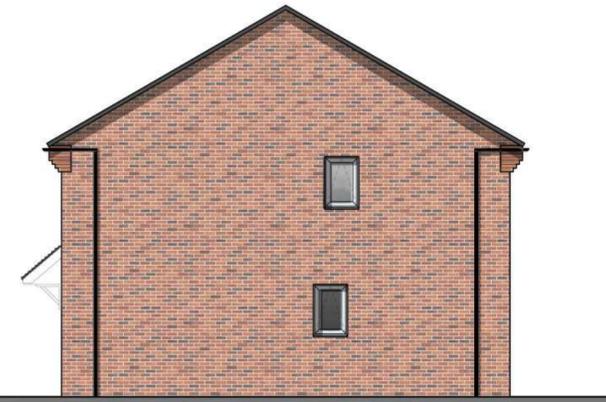


R.H.S. Elevation

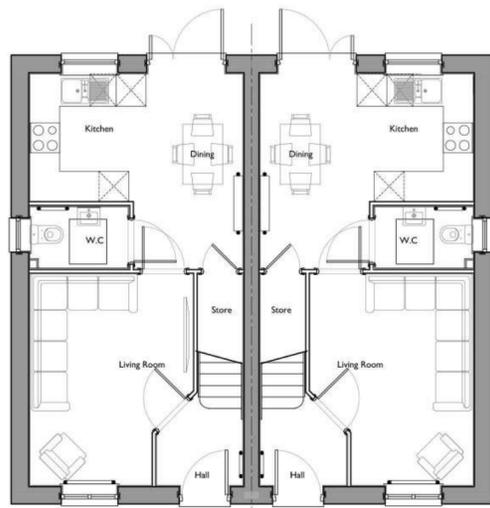



Ground Floor Plan




Rear Elevation

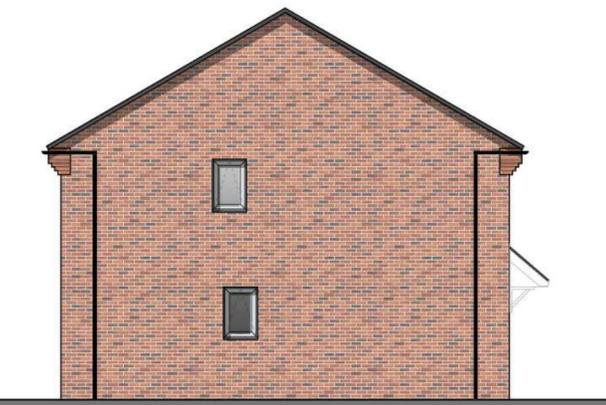


L.H.S. Elevation

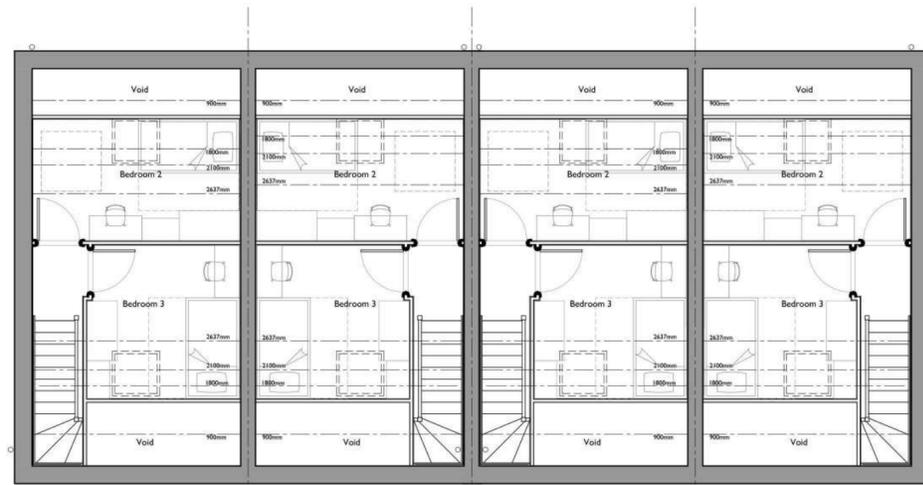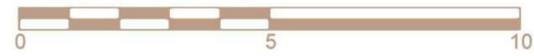

Second Floor Plan

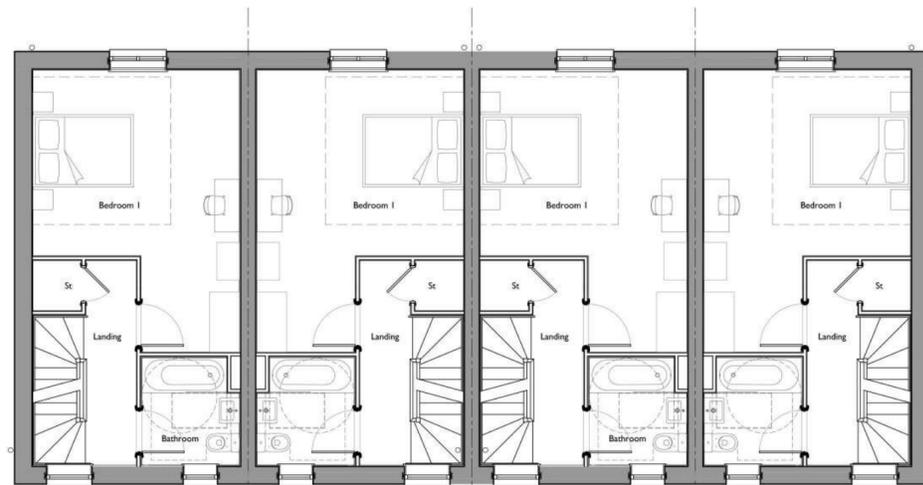


First Floor Plan

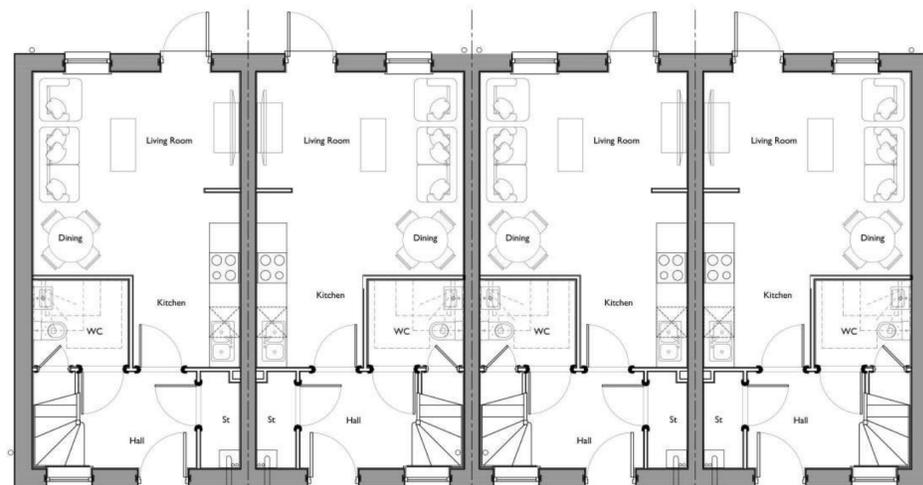


Ground Floor Plan




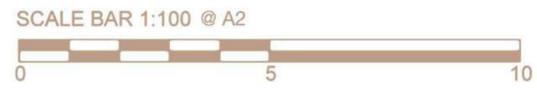


Front Elevation

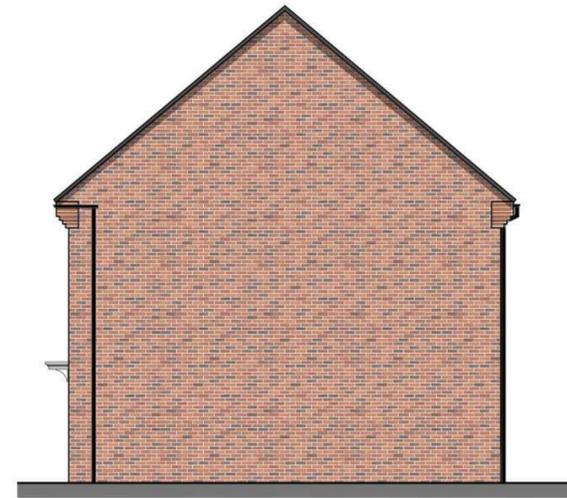



R.H.S. Elevation

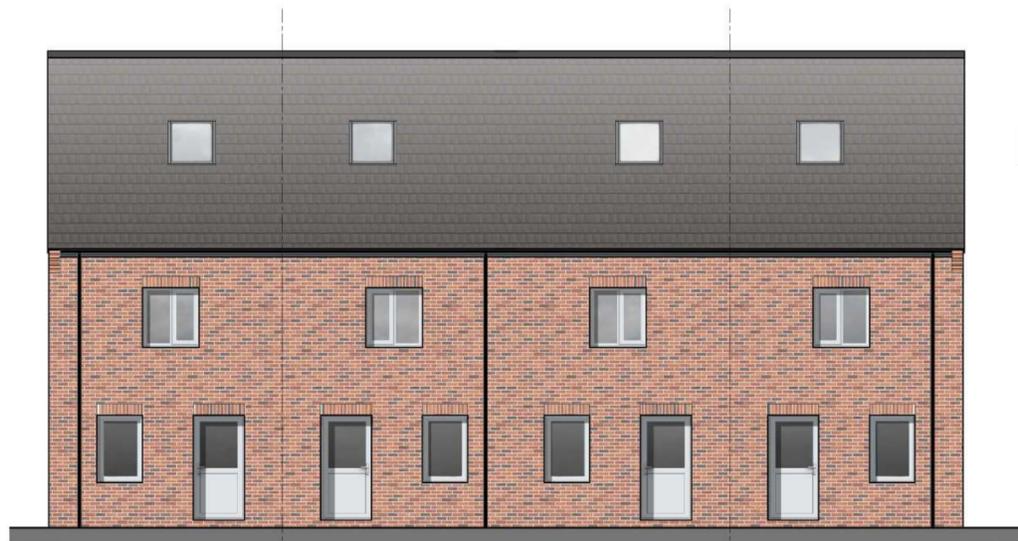

Rear Elevation

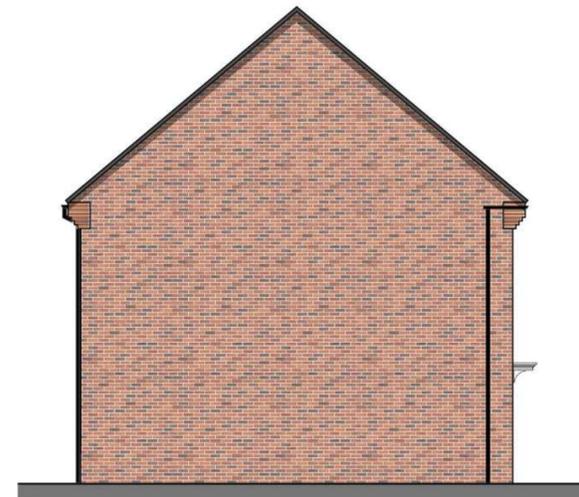


L.H.S. Elevation

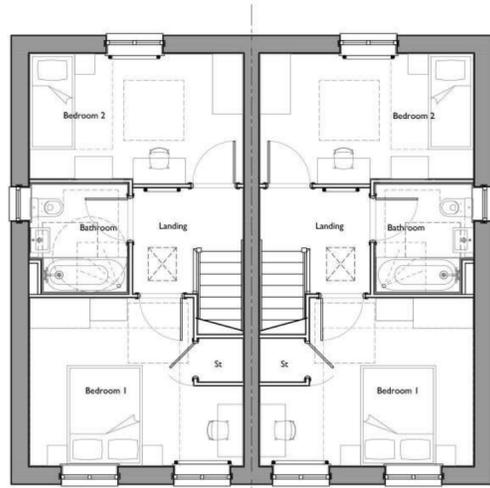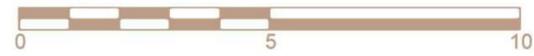


First Floor Plan



Front Elevation

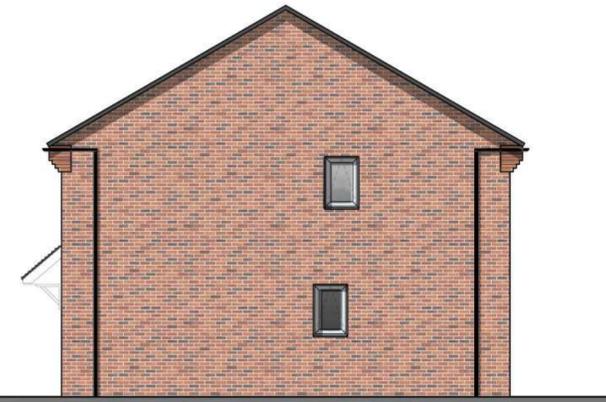


R.H.S. Elevation

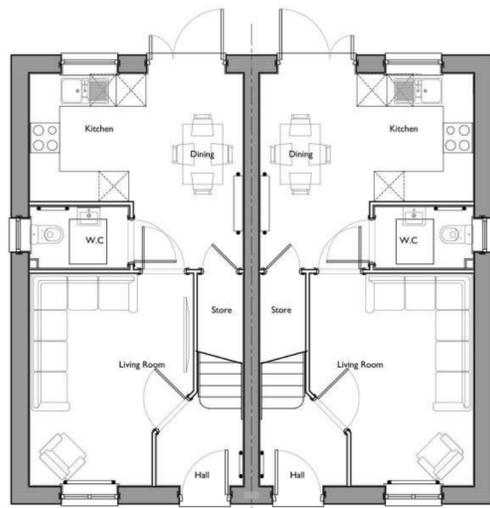


Ground Floor Plan



Rear Elevation

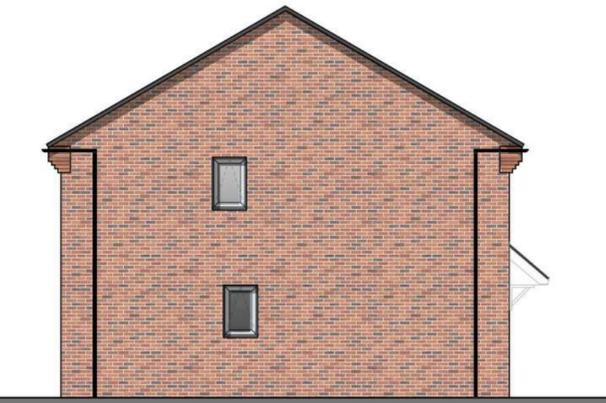


L.H.S. Elevation

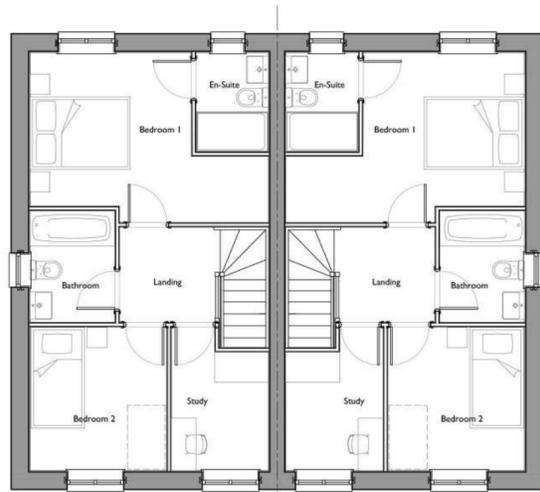


First Floor Plan



Front Elevation

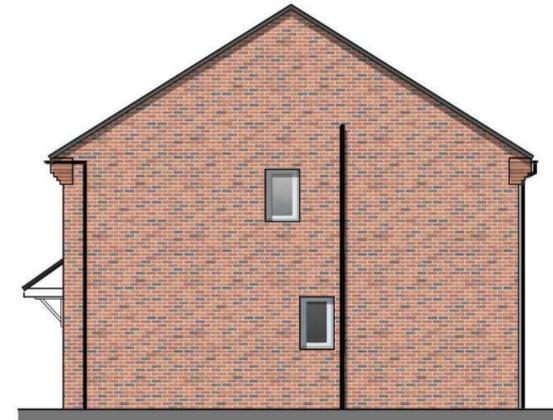


R.H.S. Elevation

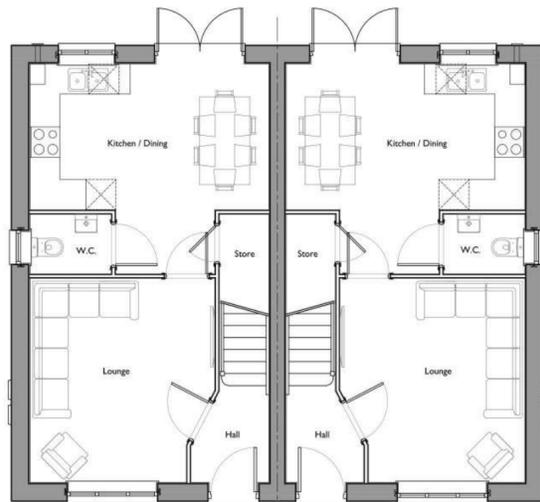

Ground Floor Plan




Rear Elevation

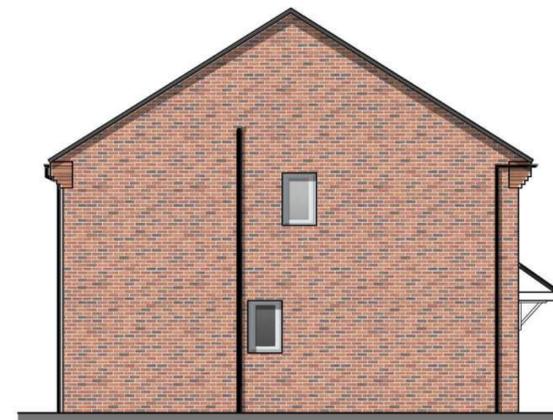

L.H.S. Elevation

SCALE BAR 1:100 @ A2

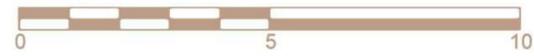

SHIBDEN

Elevation Style - BRICK

2 Bed 3 Person
78.2 sq.m / 842 sq.ft

MARSDEN

Elevation Style - BRICK

2 Bed 3 Person
79.8 sq.m / 859 sq.ft



First Floor Plan



Front Elevation



R.H.S. Elevation



Ground Floor Plan



Rear Elevation




L.H.S. Elevation



NEWETT
HOMES


NH.SHI-MAR.02

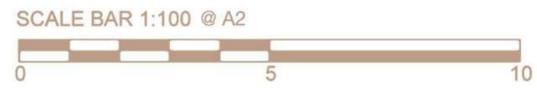

BURNESTON

Elevation Style - STONE

3 Bed 5 Person
98.7 sq.m / 1062 sq.ft

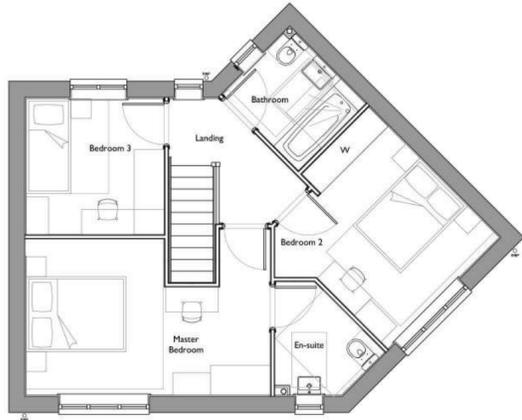


First Floor Plan



Front Elevation

R.H.S. Elevation


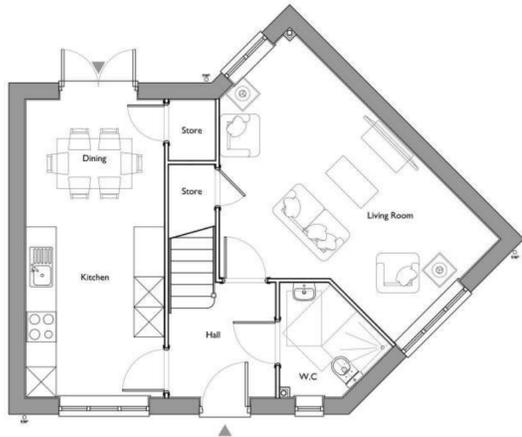


Ground Floor Plan



Rear Elevation


L.H.S. Elevation

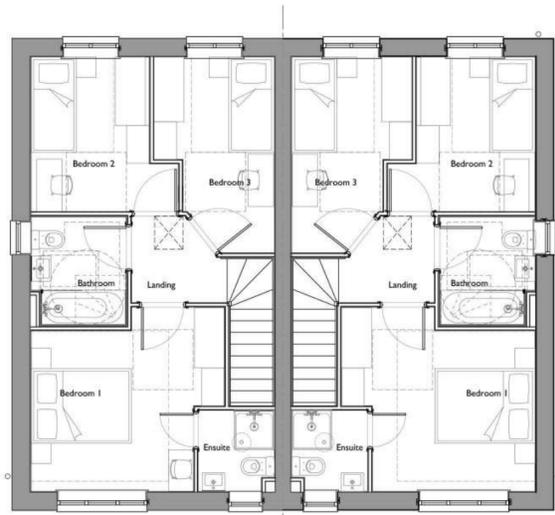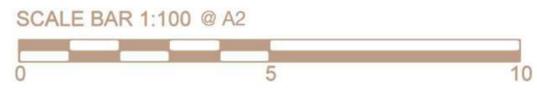


First Floor Plan



Front Elevation

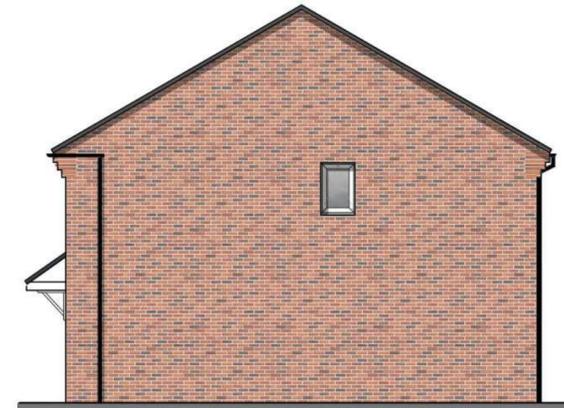


R.H.S. Elevation

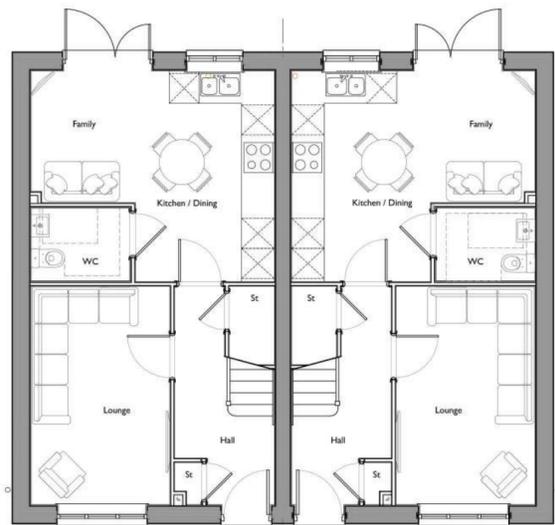

Ground Floor Plan




Rear Elevation

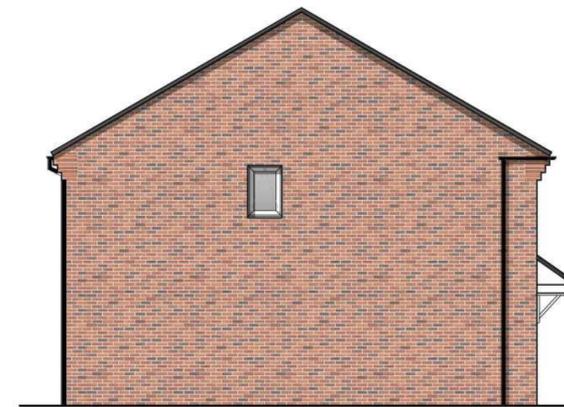

L.H.S. Elevation

SCALE BAR 1:100 @ A2

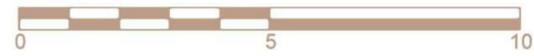

DALTON

Elevation Style - BRICK

3 Bed 4 Person
84 sq.m / 908 sq.ft




First Floor Plan



Front Elevation

R.H.S. Elevation

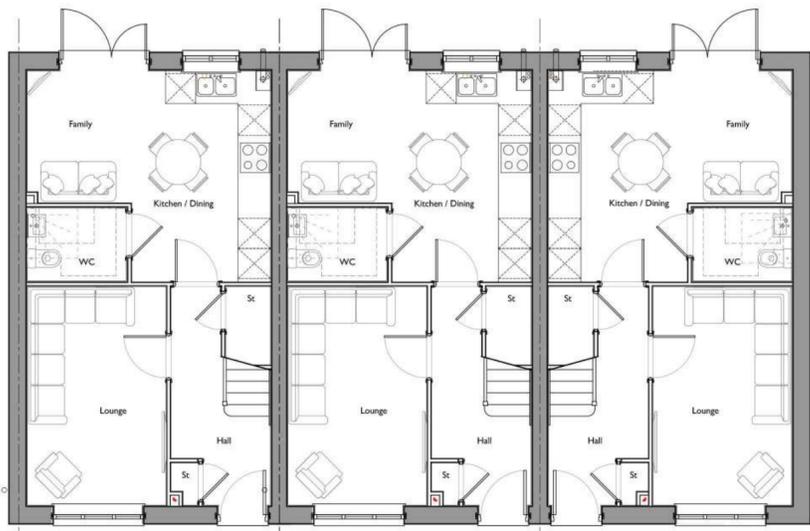

Ground Floor Plan



Rear Elevation


L.H.S. Elevation



NEWETT
HOMES

NH.DAL-T3.01

SCALE BAR 1:100 @ A2

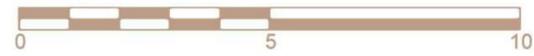


DALTON / SAXTON

Elevation Style - STONE

Dalton - 3 Bed 4 Person
84.4 sq.m / 908 sq.ft

Saxton - 3 Bed 4 Person
87.2 sq.m / 939 sq.ft

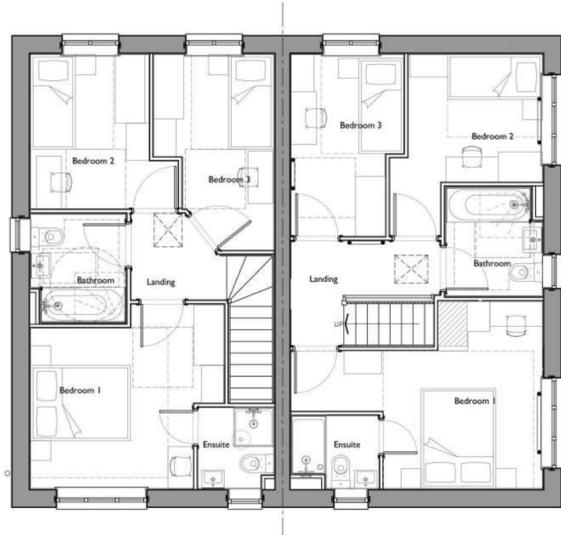

First Floor Plan



Front Elevation




R.H.S. Elevation





Ground Floor Plan



Rear Elevation

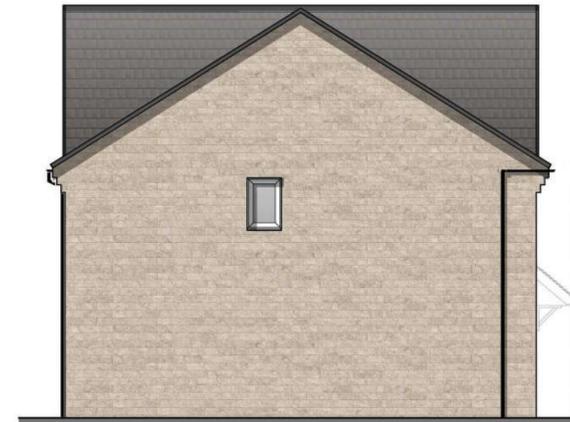

L.H.S. Elevation

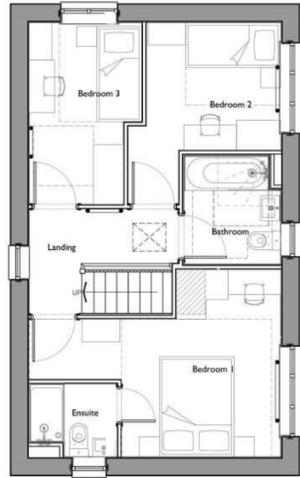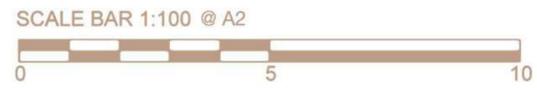


First Floor Plan



Front Elevation




R.H.S. Elevation

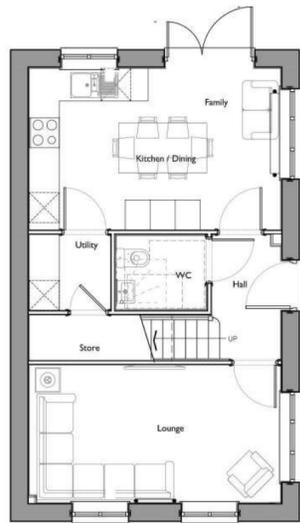


Ground Floor Plan



Rear Elevation

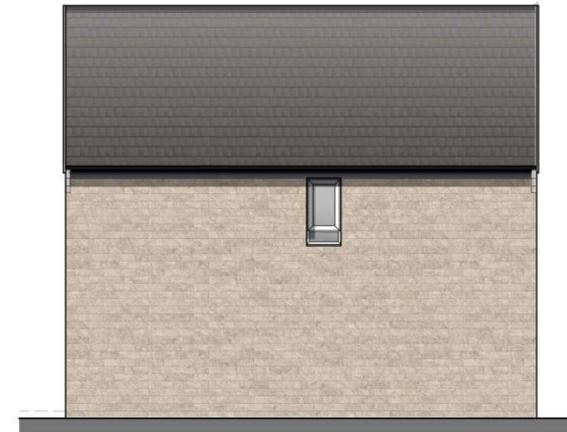

L.H.S. Elevation

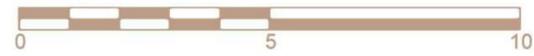

First Floor Plan



Front Elevation




R.H.S. Elevation




Ground Floor Plan



Rear Elevation

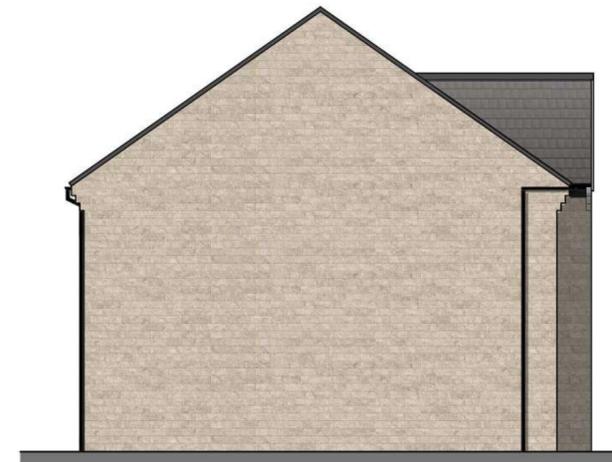

L.H.S. Elevation

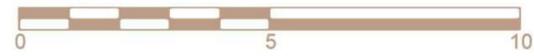

First Floor Plan



Front Elevation



R.H.S. Elevation





Ground Floor Plan



Rear Elevation



L.H.S. Elevation

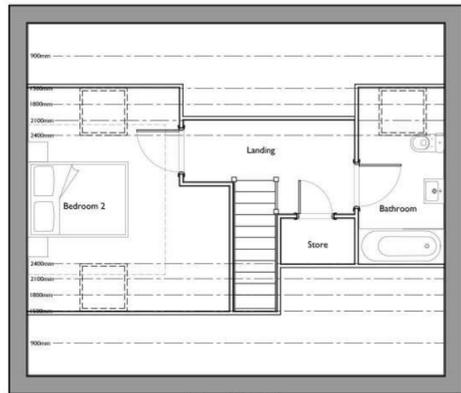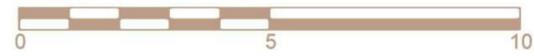

Second Floor Plan



First Floor Plan



Ground Floor Plan





Front Elevation

R.H.S. Elevation



Rear Elevation

L.H.S. Elevation

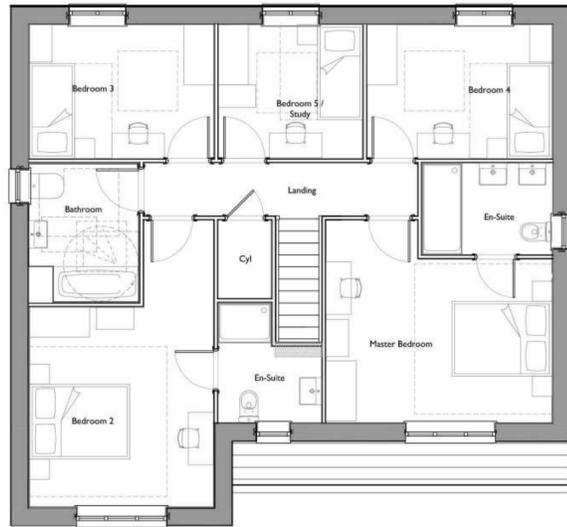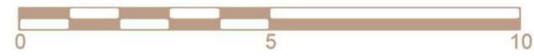

First Floor Plan



Front Elevation

R.H.S. Elevation



Ground Floor Plan



Rear Elevation

L.H.S. Elevation



NEWETT

HOMES