


EXISTING CARRIAGEWAY WIDENING AND PROPOSED JUNCTION
SCALE - 1:100

KEY:

- PROPOSED GROUND
- - - EXISTING GROUND
- - - CROSS SECTION LINES
- MAJOR CONTOURS @ 0.100m
- MINOR CONTOURS @ 0.050m
- EXISTING CARRIAGEWAY AREA

- NOTES:**
- ALL DIMENSIONS IN METRES UNLESS OTHERWISE STATED.
 - PRIOR TO COMMENCING WORKS THE CONTRACTOR SHOULD INVESTIGATE AND LOCATE AS NECESSARY ANY STATUTORY UNDERTAKERS EQUIPMENT WITHIN THE EXTENTS OF THE WORKS AND DISCUSS ANY PERCEIVED ISSUES WITH THE CLIENT AND/OR ENGINEER.

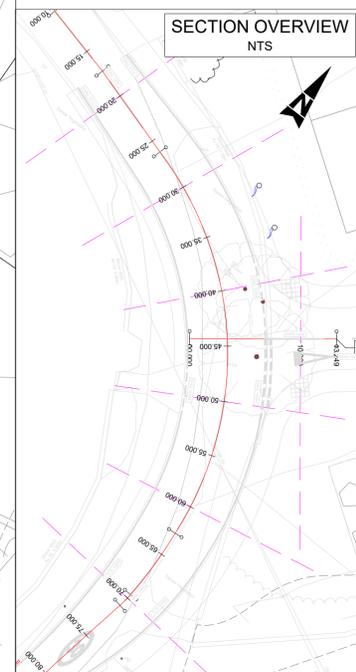

SHEPLEY ROAD - CROSS SECTIONS @ 20m-70m
SCALE - 1:250

Chainage 20.000

Existing Levels	186.645	186.637	186.827	186.772	186.550	186.424	186.413	186.341	186.306
Proposed Levels			186.728	186.670	186.523	186.473	186.423	186.445	
Level Difference			0.00	0.12	0.10	0.06	0.06	-1.88	

Chainage 30.000

Existing Levels	186.937	186.986	186.110	186.027	186.923	186.236	186.880	186.659	186.868	186.874
Proposed Levels			186.321	186.256	186.109	186.059	186.000	186.010	186.834	186.880
Level Difference			0.12	0.23	0.19	-0.18	0.13	0.15	0.07	0.00

Chainage 40.000

Existing Levels	186.960	186.115	186.188	186.261	186.437	186.551	186.578	186.368	186.300	186.344	186.530	186.578
Proposed Levels			186.212	186.573	186.707	186.643	186.614	186.554	186.514	186.469	186.539	186.552
Level Difference			0.12	0.14	0.39	0.43	0.21	0.03	-0.01	0.15	0.14	0.20

Chainage 50.000

Existing Levels	187.418	187.259	187.945	187.432	187.612	187.604	187.679	187.526	187.613	187.660	188.013	188.158
Proposed Levels	187.834	188.080	188.271	188.064	188.038	187.988	187.938	187.918	187.984	188.067	188.121	
Level Difference	0.86	0.74	0.84	0.47	0.43	0.31	0.01	0.00	0.12	0.05		

Chainage 60.000

Existing Levels	186.147	186.302	186.458	186.595	186.728	186.861	186.998	187.242	187.239	187.237	187.600	187.727
Proposed Levels	186.300	186.972	187.576	187.528	187.381	187.331	187.281	187.256	187.447	187.711	187.774	
Level Difference	0.00	0.51	0.98	0.80	0.52	0.33	0.04	0.03	0.21	0.11		

Chainage 70.000

Existing Levels	187.544	186.882	186.462	186.412	186.481	186.536	186.574	186.602	187.101	187.555
Proposed Levels	187.590	186.577	186.730	186.790	186.643	186.593	186.543	186.549	187.101	187.549
Level Difference	0.00	0.33	0.38	0.38	0.16	0.06	-0.03	-0.05	0.02	0.00

ROAD 01 - CROSS SECTION @ 10m
SCALE - 1:250

Chainage 10.000

Existing Levels	186.617	186.533	186.377	186.236	186.119	187.989	187.856	187.714	187.588	187.439	187.288	187.133	186.968	186.786	186.614	186.440	186.245
Proposed Levels			188.365	188.600	188.566	188.423	188.370	188.293	188.331	188.333	187.950	187.600	187.339	187.040	186.713	186.516	
Level Difference			0.00	0.45	0.47	0.43	0.51	0.58	0.74	0.89	0.66	0.47	0.37	0.25	0.10	0.00	

PROPOSED KERBLINE

EXISTING WESTERN CHANNEL LINE

Date	Rev	Description	Drawn	Chkd
03.04.25	P4	EXTENDED FOOTWAY SOUTH OF JUNCTION	WO	CK
28.03.25	P3	UPDATED FOLLOWING COMMENTS FROM LOCAL HIGHWAYS AUTHORITY	WO	CK
30.01.25	P2	REMOVED BLOCK HATCHING	WO	CK
28.01.25	P1	FOR REVIEW AND COMMENT	WO	CK

ADDRESS: TPS Transport Consultants Ltd, Stonebridge Court, 151-153 Wakefield Road, Horsley, Wakefield, WF4 5HQ
 T: 01924 664638
 E: info@tpiconsultants.co.uk
 www.tpiconsultants.co.uk

Project: SHEPLEY ROAD, STOCKSMOOR HUDDERSFIELD
 Title: PROPOSED CONTOUR PLAN

Status: **REVIEW AND COMMENT**

Scale @ A1	Date Created	Drawn	Checked
As shown	28.01.25	WO	CK

TPS Project Number	Revision
P2835	P4

Drawing Number: 24071-LE-00-ZZ-DR-D-0004