



VEHICLE TRACKING - REFUSE VEHICLE
PASSING STATIONARY CAR
SCALE - 1:200

KEY:

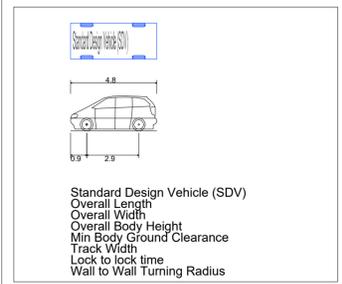

VEHICLE PROFILE - CAR
SCALE - NTS

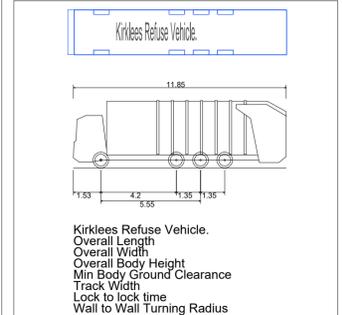

VEHICLE PROFILE - REFUSE
SCALE - NTS

- NOTES:
- ALL DIMENSIONS IN METRES UNLESS OTHERWISE STATED.
 - PRIOR TO COMMENCING WORKS THE CONTRACTOR SHOULD INVESTIGATE AND LOCATE AS NECESSARY ANY STATUTORY UNDERTAKERS EQUIPMENT WITHIN THE EXTENTS OF THE WORKS AND DISCUSS ANY PERCEIVED ISSUES WITH THE CLIENT AND/OR ENGINEER.

Date	Rev	Description	Drawn	Chkd
03.04.25	P3	EXTENDED FOOTWAY SOUTH OF JUNCTION	WO	CK
27.03.25	P2	TRACKING UPDATED, CARRIAGEWAY WIDENED AROUND JUNCTION	WO	CK
28.01.25	P1	FOR REVIEW AND COMMENT	WO	CK



ADDRESS TPS Transport Consultants Ltd,
Stonebridge Court,
151-153 Wakefield Road,
Horsley, Wakefield,
WF4 5HQ
t: 01924 664638
e: info@tpiconsultants.co.uk
www.tpiconsultants.co.uk

Project
**SHEPLEY ROAD, STOCKSMOOR
HUDDERSFIELD**

Title
VEHICLE TRACKING

Status
REVIEW AND COMMENT

Scale @ A1	Date Created	Drawn	Checked
As shown	28.01.25	WO	CK
TPS Project Number	Revision		
P2835	P3		

Drawing Number
24071-LE-00-ZZ-DR-D-0006