


NOTES:

1. ALL DIMENSIONS IN METRES UNLESS OTHERWISE STATED.

KEY:

← 4.698 → EXISTING DIMENSIONS

● PHOTOGRAPH LOCATION AND DIRECTION

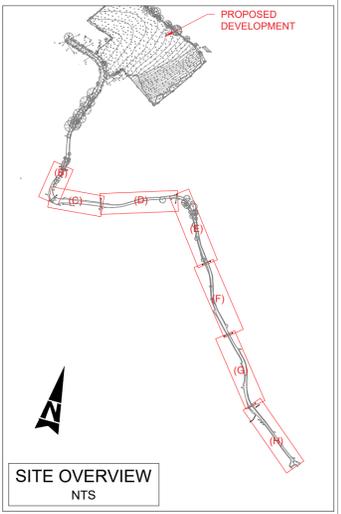

Date	Rev	Description	Drawn	Chkd
02.04.25	P2	LOCATIONS ADDED	LIF	CK
20.03.25	P1	FOR REVIEW AND COMMENT	LIF	CK



ADDRESS TPS Transport Consultants Ltd,
Stonebridge Court,
151-153 Wakefield Road,
Holmfirth, Wakefield,
WF4 5HD

t: 01924 654538
e: info@tpsconsultants.co.uk
www.tpsconsultants.co.uk

Project
SHEPLEY ROAD, STOCKSMOOR
HUDDERSFIELD

Title
STONE WOOD LANE
EXISTING ROAD DIMENSIONS
SHEET 1

Status

Scale @ A1	Date Created	Drawn	Checked
1:200	20.03.25	LIF	CK

TPS Project Number	Revision
P2835	P2

Drawing Number
24071-LE-00-ZZ-DR-D-0100