


NOTES:
 1. ALL DIMENSIONS IN METRES UNLESS OTHERWISE STATED.

KEY:
 ← 4.698 → EXISTING DIMENSIONS
 ● PHOTOGRAPH LOCATION AND DIRECTION

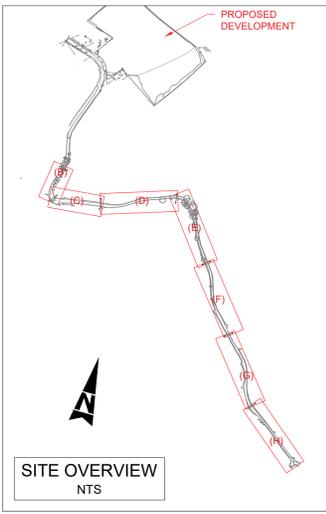

Date	Rev	Description	Drawn	Chkd
02.04.25	P2	LOCATIONS ADDED	LIF	CK
20.03.25	P1	FOR REVIEW AND COMMENT	LIF	CK

TPS Transport Consultants Ltd.
 Stonebridge Court,
 151-153 Wakefield Road,
 Holbeck, Wakefield,
 WF4 4HD

t: 01924 654638
 e: info@tpsconsultants.co.uk
 www.tpsconsultants.co.uk

Project
**SHEPLEY ROAD, STOCKSMOOR
 HUDDERSFIELD**

Title
**STONE WOOD LANE
 EXISTING ROAD DIMENSIONS
 SHEET 2**

Status

REVIEW AND COMMENT			
Scale @ A1	Date Created	Drawn	Checked
1:500	20.03.25	LIF	CK
TPS Project Number	Revision	Drawing Number	
P2835	P2	24071-LE-00-ZZ-DR-D-0101	