

H&T SoC ATC Site 2 (Ch.740) - Speeds  
 To St'moor - 85th%ile = 33.3mph / max. = 50-55mph  
 From St'moor - 85th%ile = 29.9mph / max. = 40-45mph

Minimum inter-visibility (red line) between passing places is not available due to embankment, walls and trees.

Inter-visibility of passing place measured from 2.4m setback from Ch. 562 (4.1m wide carriageway) / PP-I, with 1.5m offset from carriageway edge.


Inter-visibility of passing place measured from 2.4m setback from Ch. 696 (4.1m wide carriageway) / PP-J, with 1.5m offset from carriageway edge.

H&T SoC ATC Site 3 (Ch.530) - Speeds  
 To St'moor - 85th%ile = 22.1mph / max. = 35-40mph  
 From St'moor - 85th%ile = 23.7mph / max. = 30-35mph

INSET 2 (1:500@A3)



APPROXIMATE INSET LOCATION (NTS)

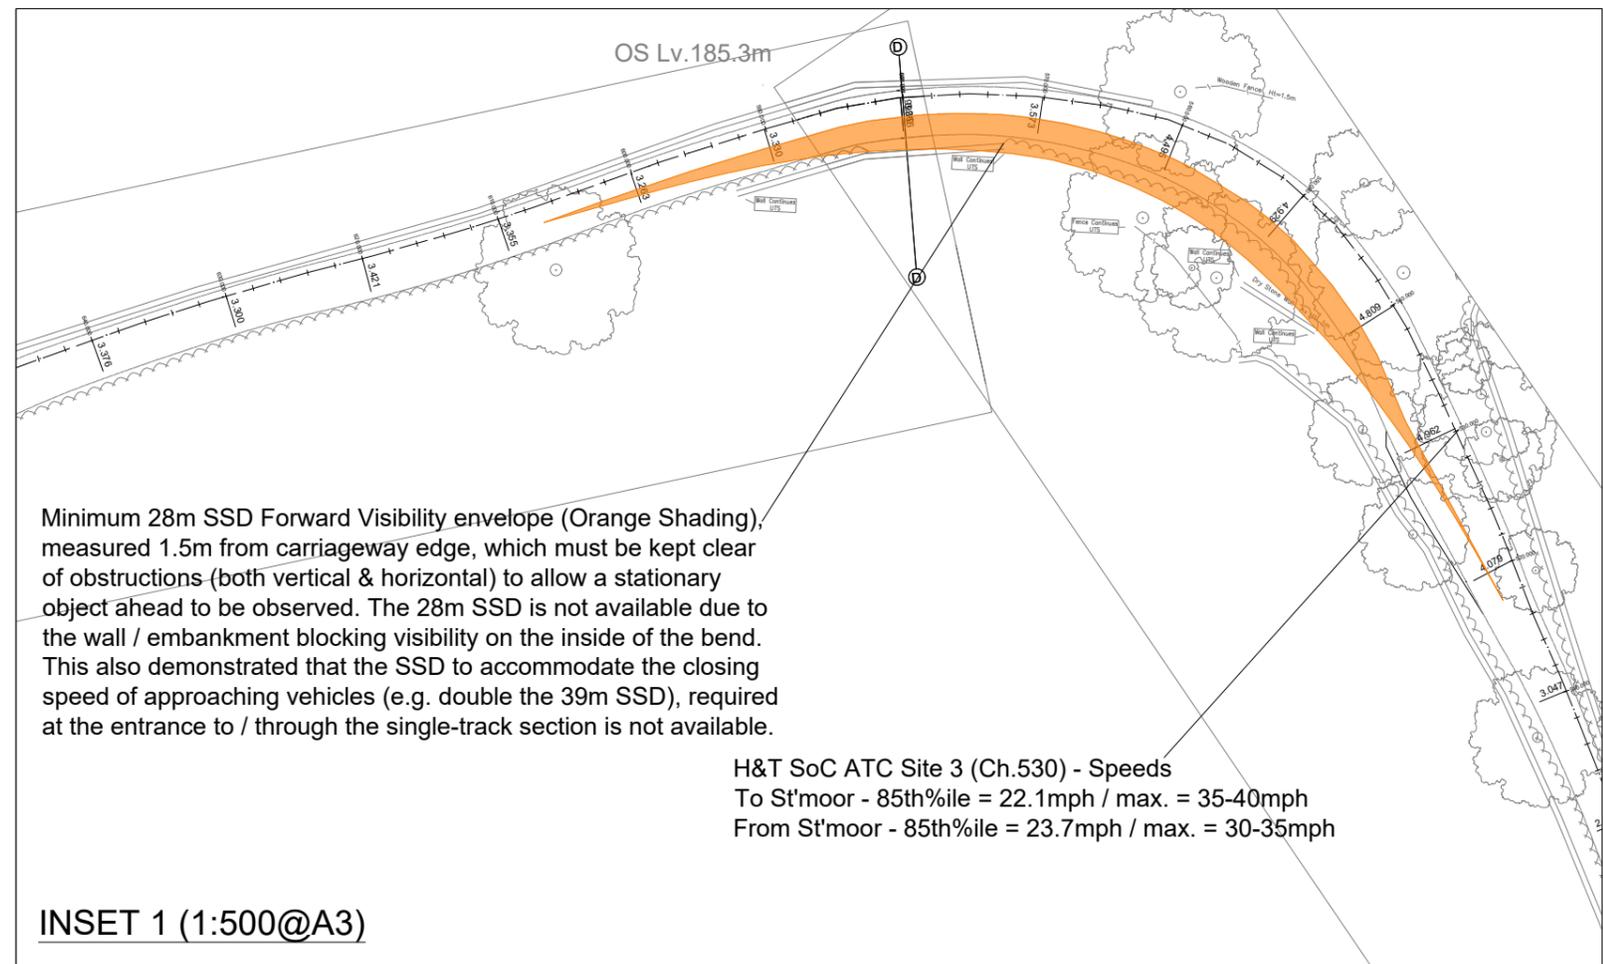

INSET 1 (1:500@A3)

H&T SoC ATC Site 3 (Ch.530) - Speeds  
 To St'moor - 85th%ile = 22.1mph / max. = 35-40mph  
 From St'moor - 85th%ile = 23.7mph / max. = 30-35mph

APPENDIX F - PLAN 1 - SHOWING VISIBILITY ISSUES