
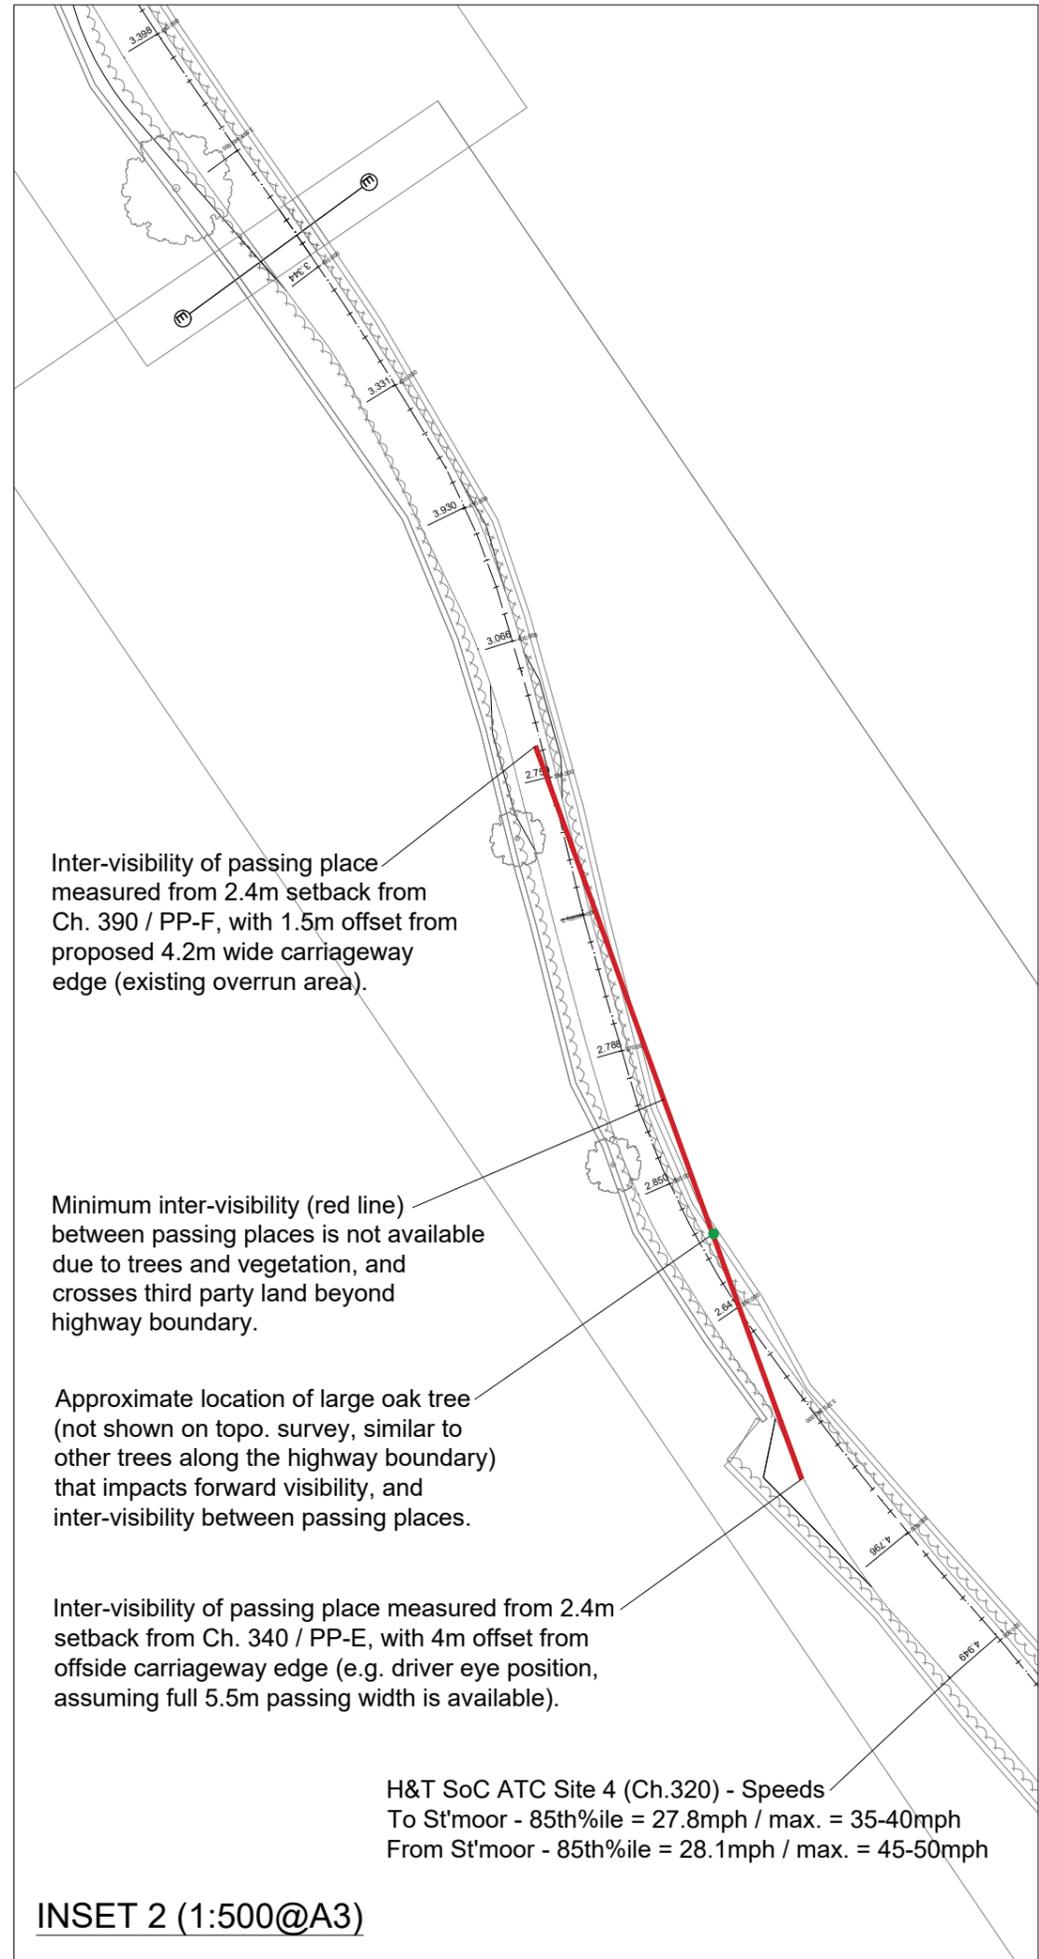


APPROXIMATE INSET LOCATION (NTS)

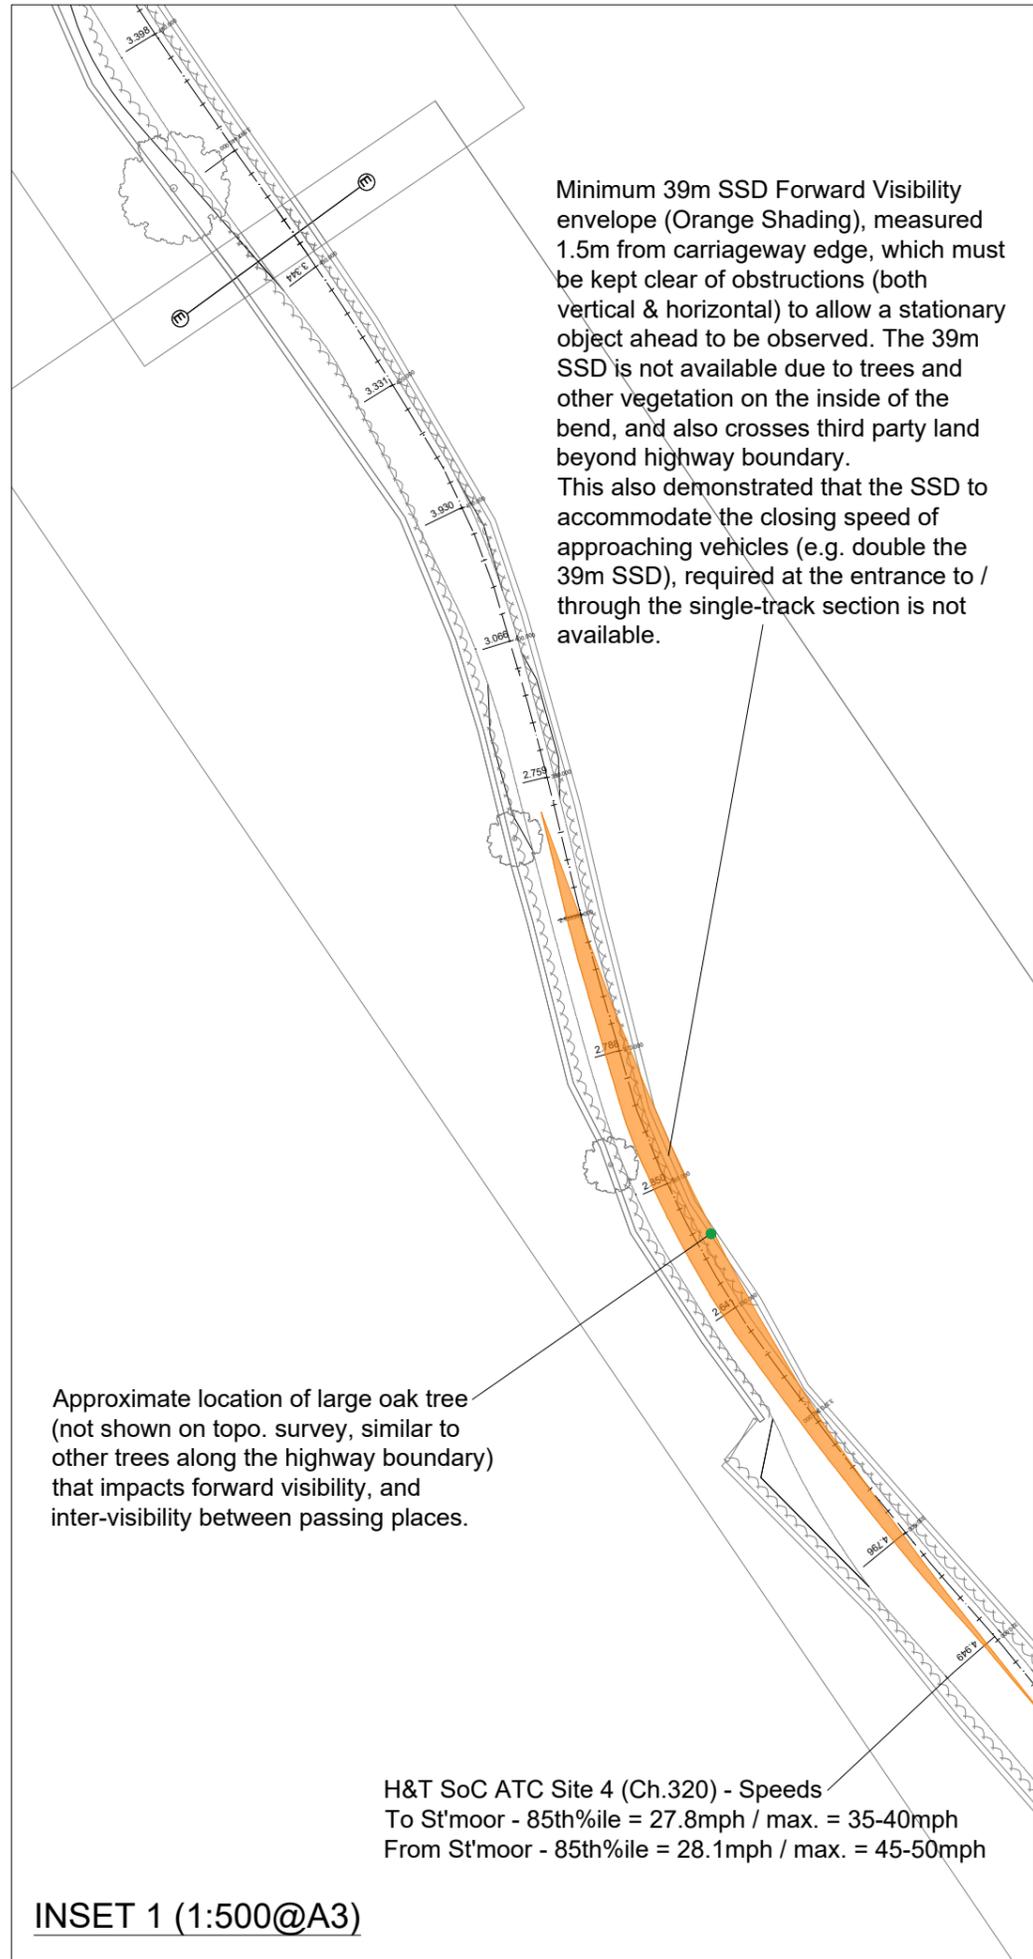

APPENDIX F - PLAN 2 - SHOWING VISIBILITY ISSUES