




- Key
- Site Boundary
  - 1800mm stone wall
  - 1800mm timber fence
  - 1200mm post and rail fence
  - Existing stone wall
  - Proposed stone wall to reflect existing

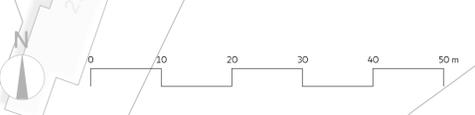

Drawing Title  
Boundary Treatment Plan

Site  
Shepley Road, Stocks Moor

Thorpe Arch Grange  
Walton Road  
Thorp Arch  
LS23 7BA

01937 543599  
www.newethomes.co.uk



Scale @ A1	1:500	Date	25/04/2024
Drawn	MC/VB		
Drawing No.	Z159.004	Rev.	