


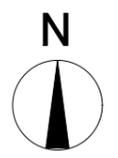

- Key
- Amenity Green Space (2,992sqm)
  - Children's Play (100sqm)
  - Natural and semi-natural green space (6,455sqm)

Drawing Title			
POS Plan			
Site			
Shepley Road, Stocksmoor			
Scale @ A2	1:1000	Date	28/03/24
Drawn	MC	Checked	KM
Drawing No.	Z159-010	Rev.	-



Thorpe Arch Grange  
 Walton Road  
 Thorp Arch  
 LS23 7BA

01937 543599  
 www.newethomes.co.uk

