

HOUSE TYPE PACK

SHEPLEY ROAD, STOCKSMOOR

Ref: Z159.007A

APRIL 2025



NEWETT


HOMES

SCALE BAR 1:100 @ A2
0 5 10

MALTBY

Elevation Style - STONE

MALTBY A/B (GF) - 1 Bed 2 Person
60.4 sq.m / 651 sq.ft

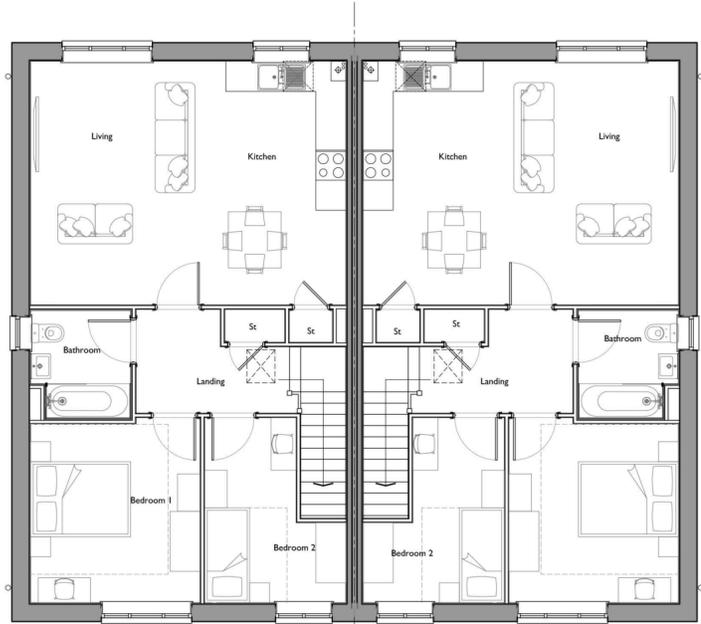

First Floor Plan




Front Elevation

R.H.S. Elevation

HEBDEN

HEBDEN A/B (FF) - 2 Bed 3 Person
73.76 sq.m / 794 sq.ft

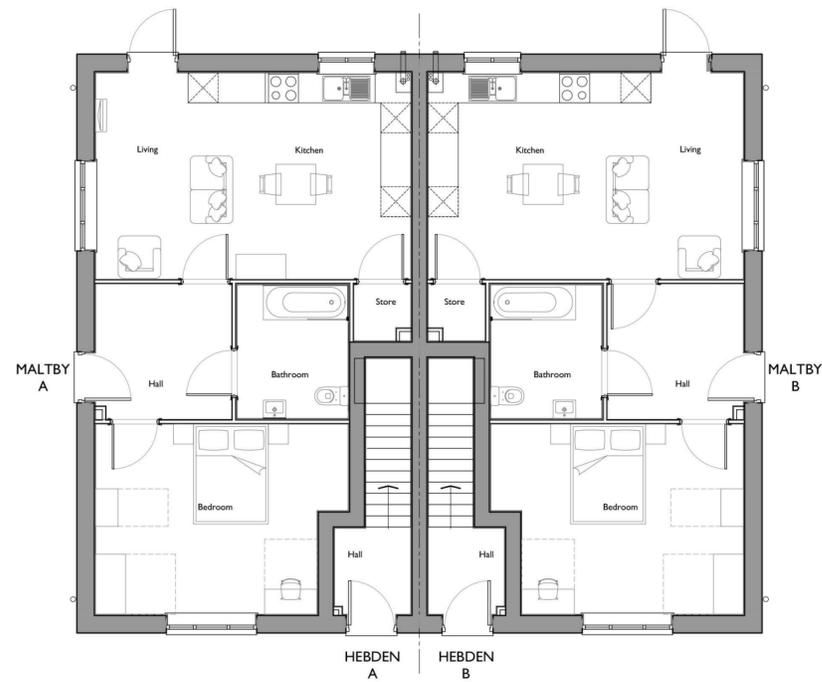

Ground Floor Plan





Rear Elevation

L.H.S. Elevation




NEWETT
HOMES


NH.MAL-HEB.02

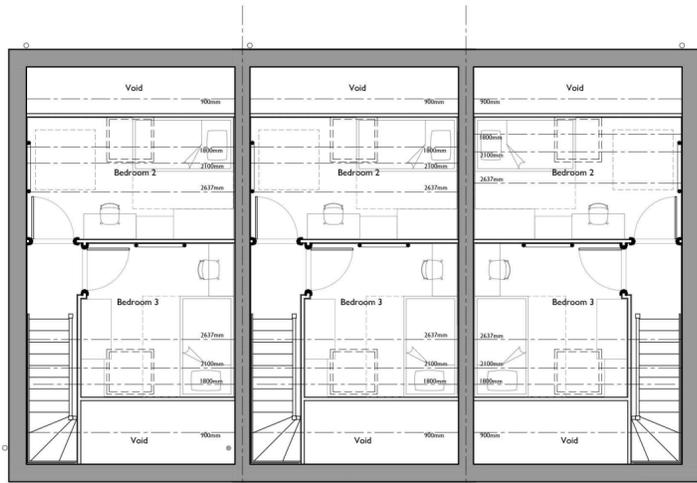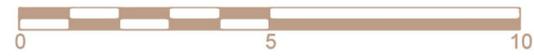

Second Floor Plan

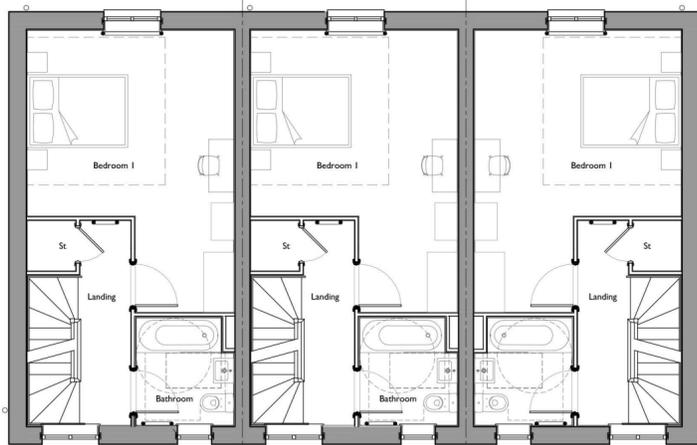

First Floor Plan

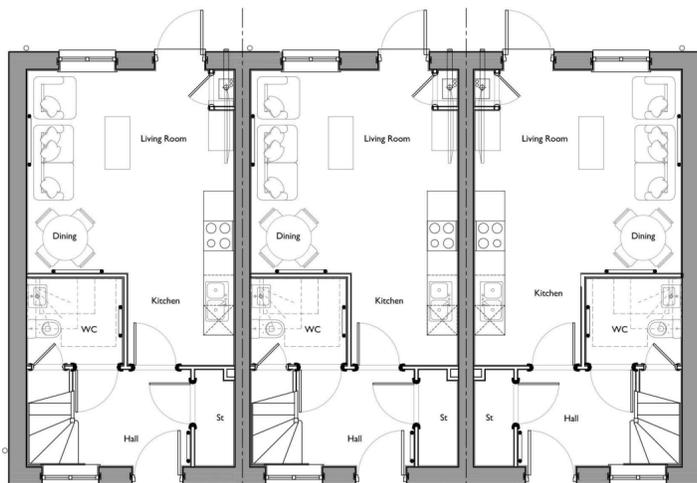

Ground Floor Plan





Front Elevation

R.H.S. Elevation



Rear Elevation


L.H.S. Elevation

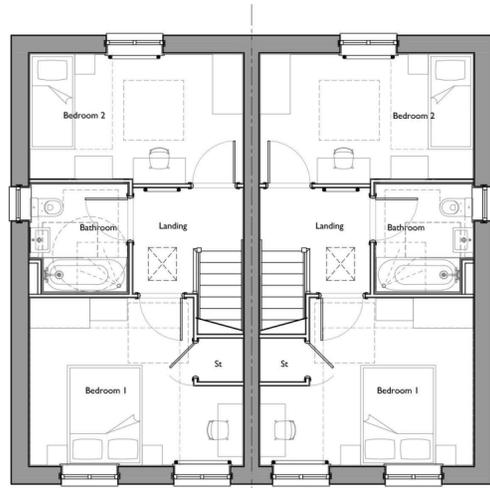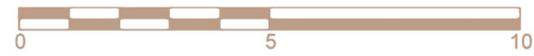


First Floor Plan



Front Elevation

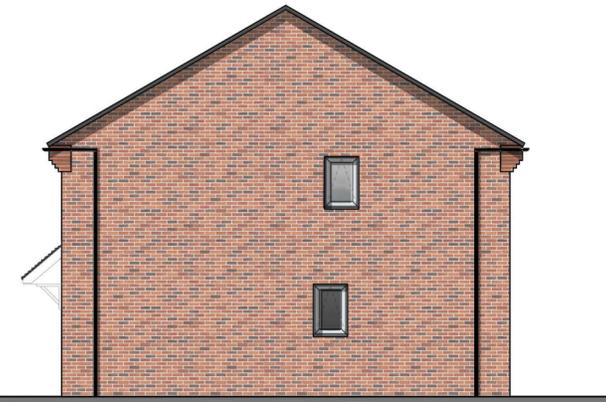


R.H.S. Elevation

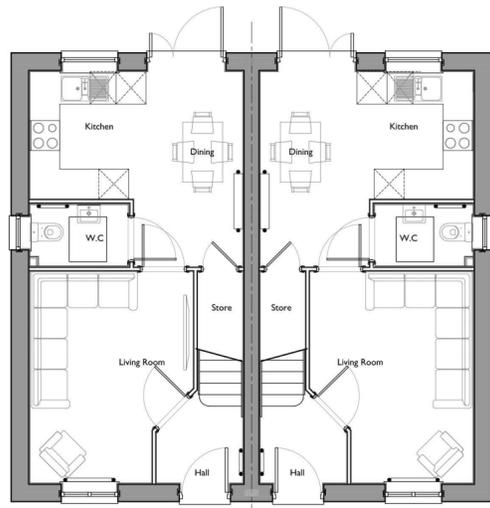


Ground Floor Plan



Rear Elevation

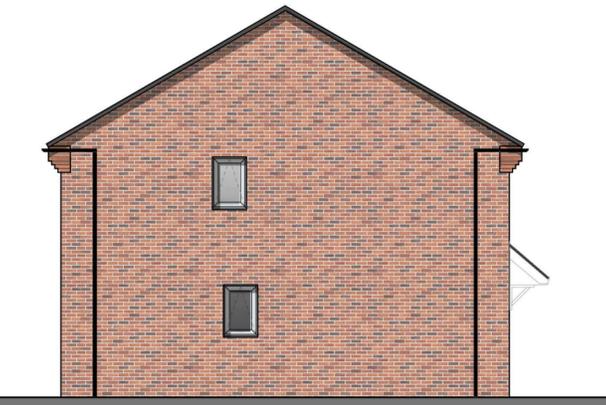


L.H.S. Elevation

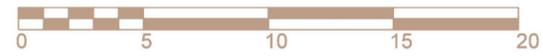


First Floor Plan



Front Elevation

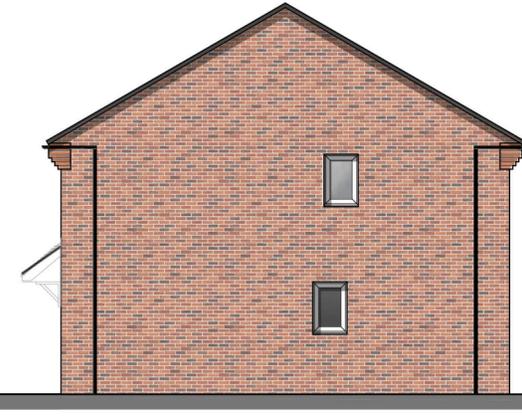


R.H.S. Elevation

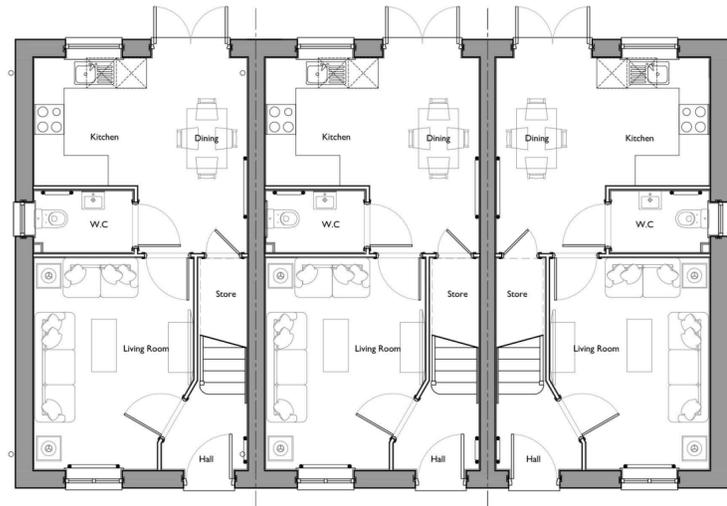

Ground Floor Plan





Rear Elevation

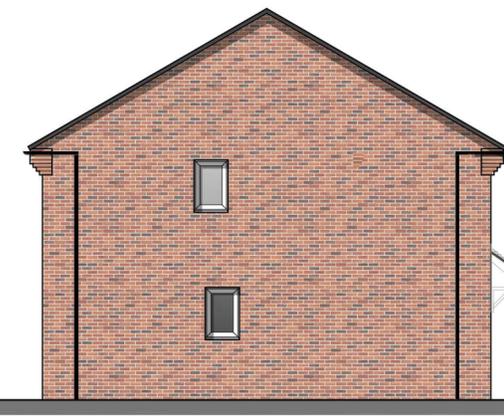

L.H.S. Elevation



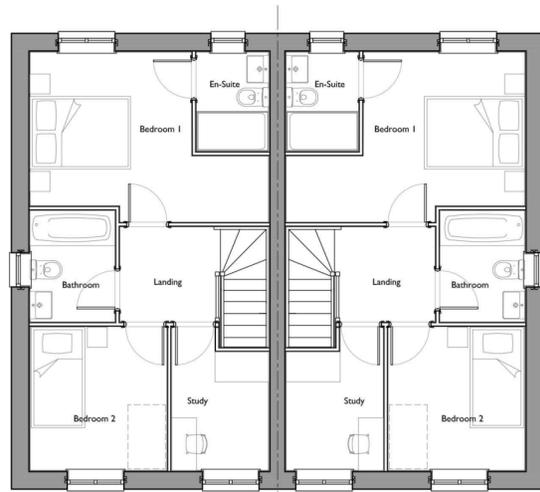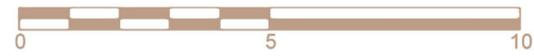


First Floor Plan



Front Elevation




R.H.S. Elevation

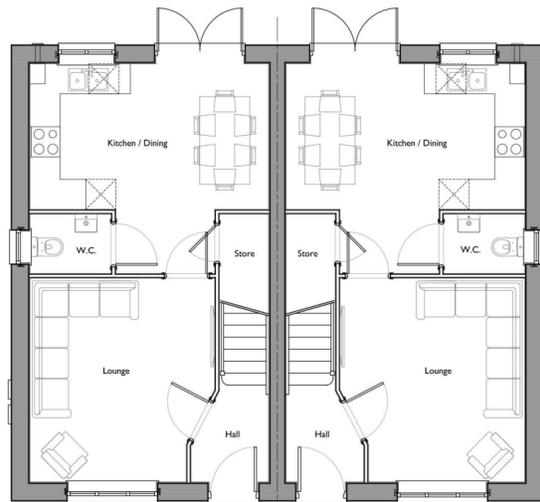



Ground Floor Plan



Rear Elevation

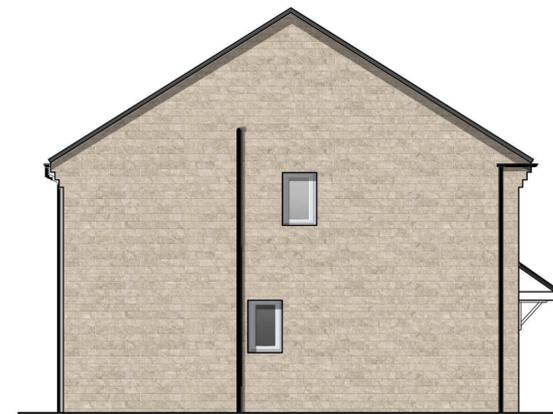


L.H.S. Elevation

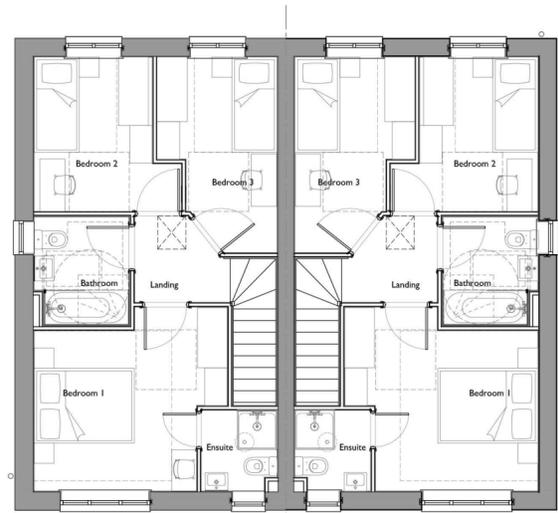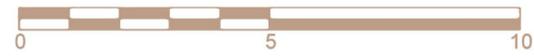


First Floor Plan



Front Elevation

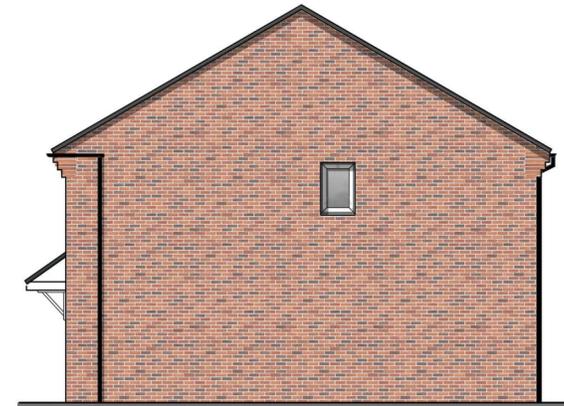


R.H.S. Elevation

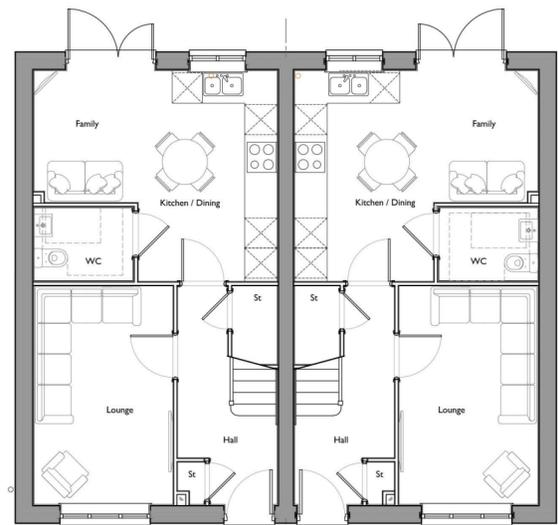

Ground Floor Plan




Rear Elevation

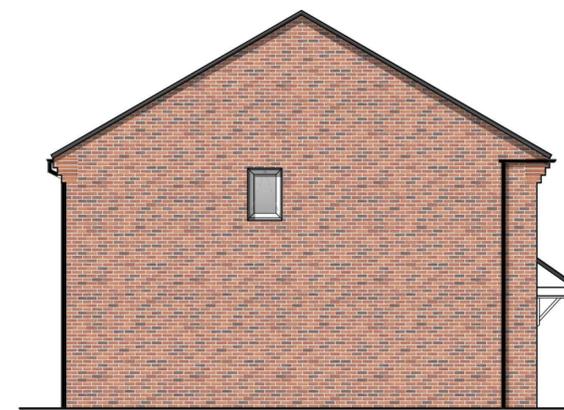

L.H.S. Elevation

SCALE BAR 1:100 @ A2

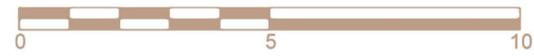

DALTON

Elevation Style - BRICK

3 Bed 4 Person
84 sq.m / 908 sq.ft




First Floor Plan



Front Elevation

R.H.S. Elevation

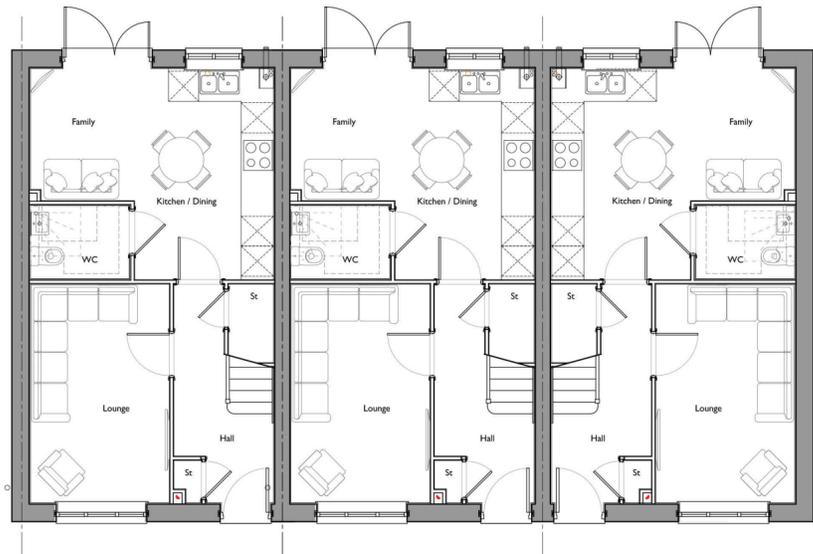

Ground Floor Plan




Rear Elevation

L.H.S. Elevation



NEWETT
HOMES

NH.DAL-T3.01

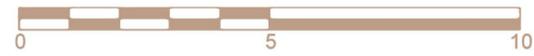

First Floor Plan



Front Elevation



R.H.S. Elevation





Ground Floor Plan



Rear Elevation



L.H.S. Elevation

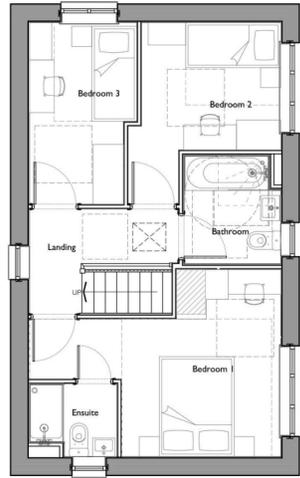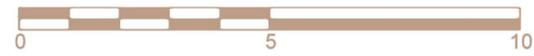


First Floor Plan



Front Elevation




R.H.S. Elevation

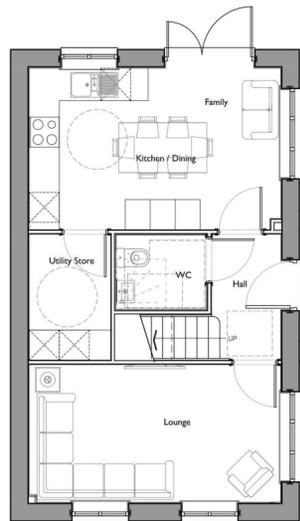



Ground Floor Plan



Rear Elevation

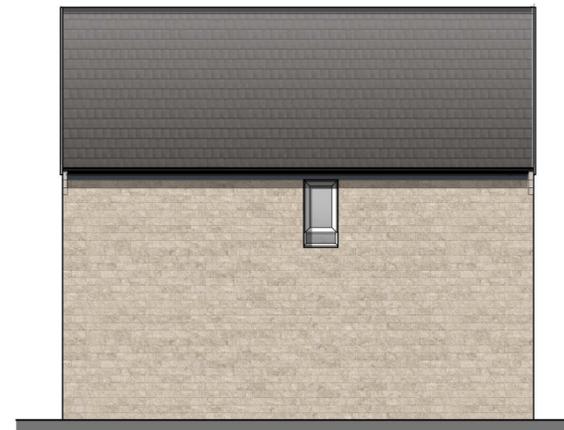

L.H.S. Elevation

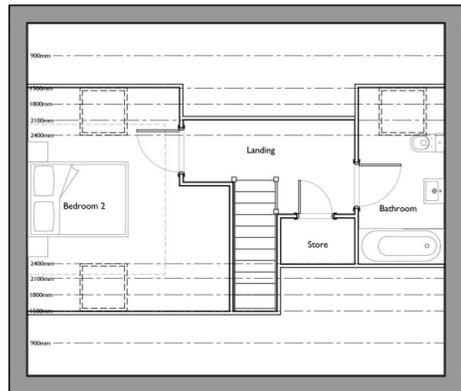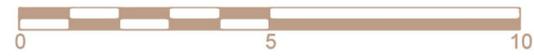

Second Floor Plan



First Floor Plan



Ground Floor Plan




Front Elevation

R.H.S. Elevation



Rear Elevation

L.H.S. Elevation

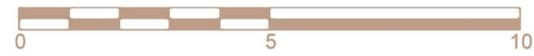

First Floor Plan



Front Elevation

R.H.S. Elevation




Ground Floor Plan



Rear Elevation

L.H.S. Elevation

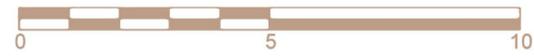


First Floor Plan



Front Elevation



R.H.S. Elevation

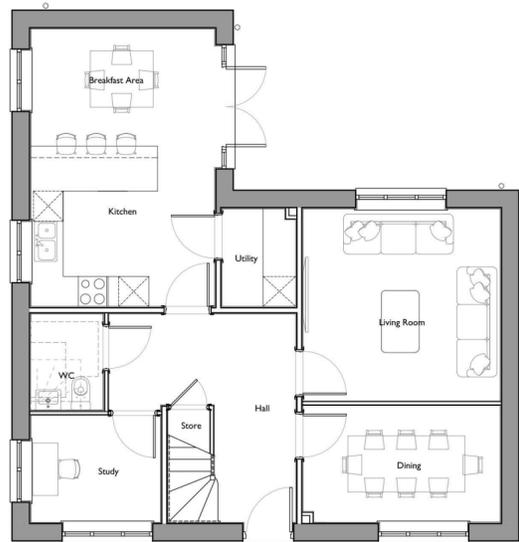


Ground Floor Plan



Rear Elevation




L.H.S. Elevation

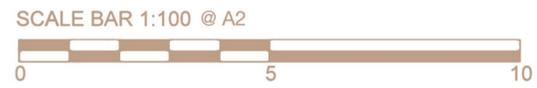

DOUBLE GARAGE HIPPED ROOF


Elevation Style - STONE

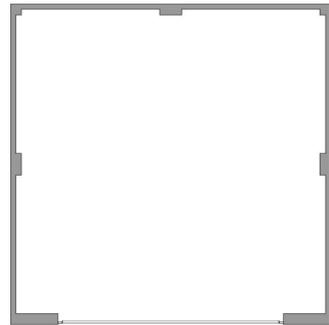


Floor Plan




Front Elevation

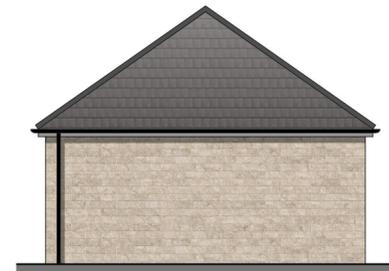

R.H.S. Elevation

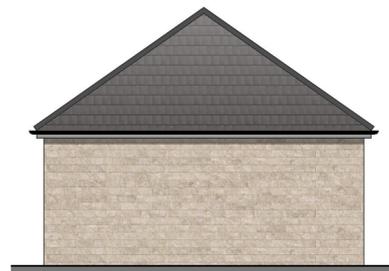

Rear Elevation

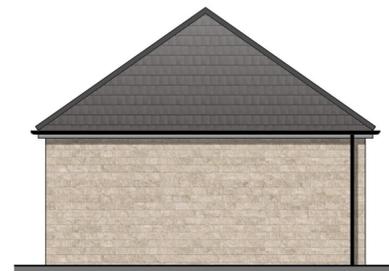


L.H.S. Elevation



SINGLE GARAGE HIPPED ROOF


Elevation Style - STONE

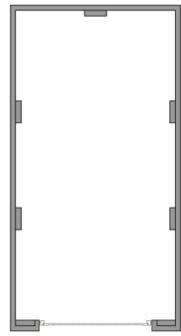

Ground Floor Plan




Front Elevation

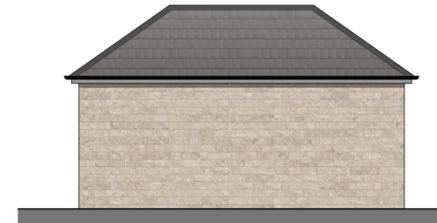

R.H.S. Elevation



Rear Elevation

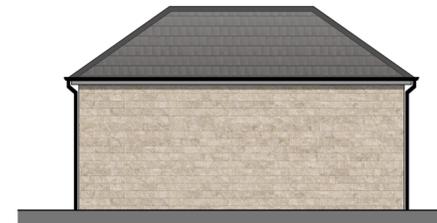


L.H.S. Elevation

SCALE BAR 1:100 @ A2
0 5 10

TWIN GARAGE


Elevation Style - STONE

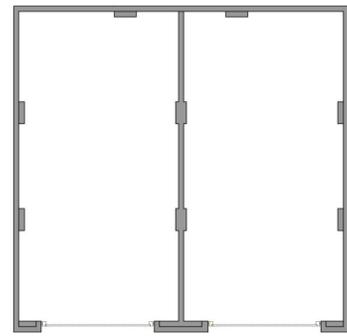

Floor Plan




Front Elevation

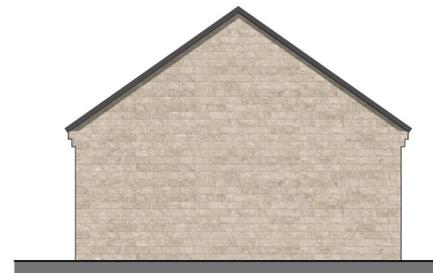

L.H.S. Elevation



Rear Elevation

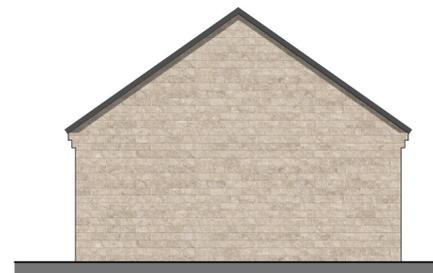

R.H.S. Elevation

