


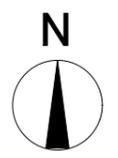

- Key
- Amenity Green Space (1,714sqm)
 - Children and young people with LAP (753sqm)
 - Natural and semi-natural green space (6,327sqm)

Date	Description	Rev
08.04.25	To accord with rev J of layout	A

Drawing Title POS Plan			
Site Shepley Road, Stocksmoor			
Scale @ A2	1:1000	Date	28/03/24
Drawn	MC	Checked	KM
Drawing No.	Z159-010	Rev.	A



Thorpe Arch Grange
Walton Road
Thorp Arch
LS23 7BA

01937 543599
www.newethomes.co.uk

