


Harron Homes Ltd HOUSING MIX		
House Type	Type	No.
OM TOWNHOUSES/SEMS		
T4 - The Windslow (WN)	2BS/M	4
T7 - The Brackley (BC)	3BS/M	33
OM 3 BED DETACHED		
T8 - Mawley (MW)	3BD	22
T36 - Warkleigh (WL)	3BD	24
OM 4 BED DETACHED		
T25 - The Bircham (BH)	4BD	10
T12 - The Tidmington (TD)	4BD	30
T13 - The Faversham (FN)	4BD	33
T14 - Oakham (OA)	4BD	33
T32v0 - Moreton (MR)	4BD	5
T32v1 - The Bourton (BT)	4BD	23
T16 - Shelford (SF)	4BD	16
AFFORDABLE		
T4 - The Windslow (WN)	2BS/M	32
T7 - Brackley (BC)	3BS/M	26
TOTAL		291

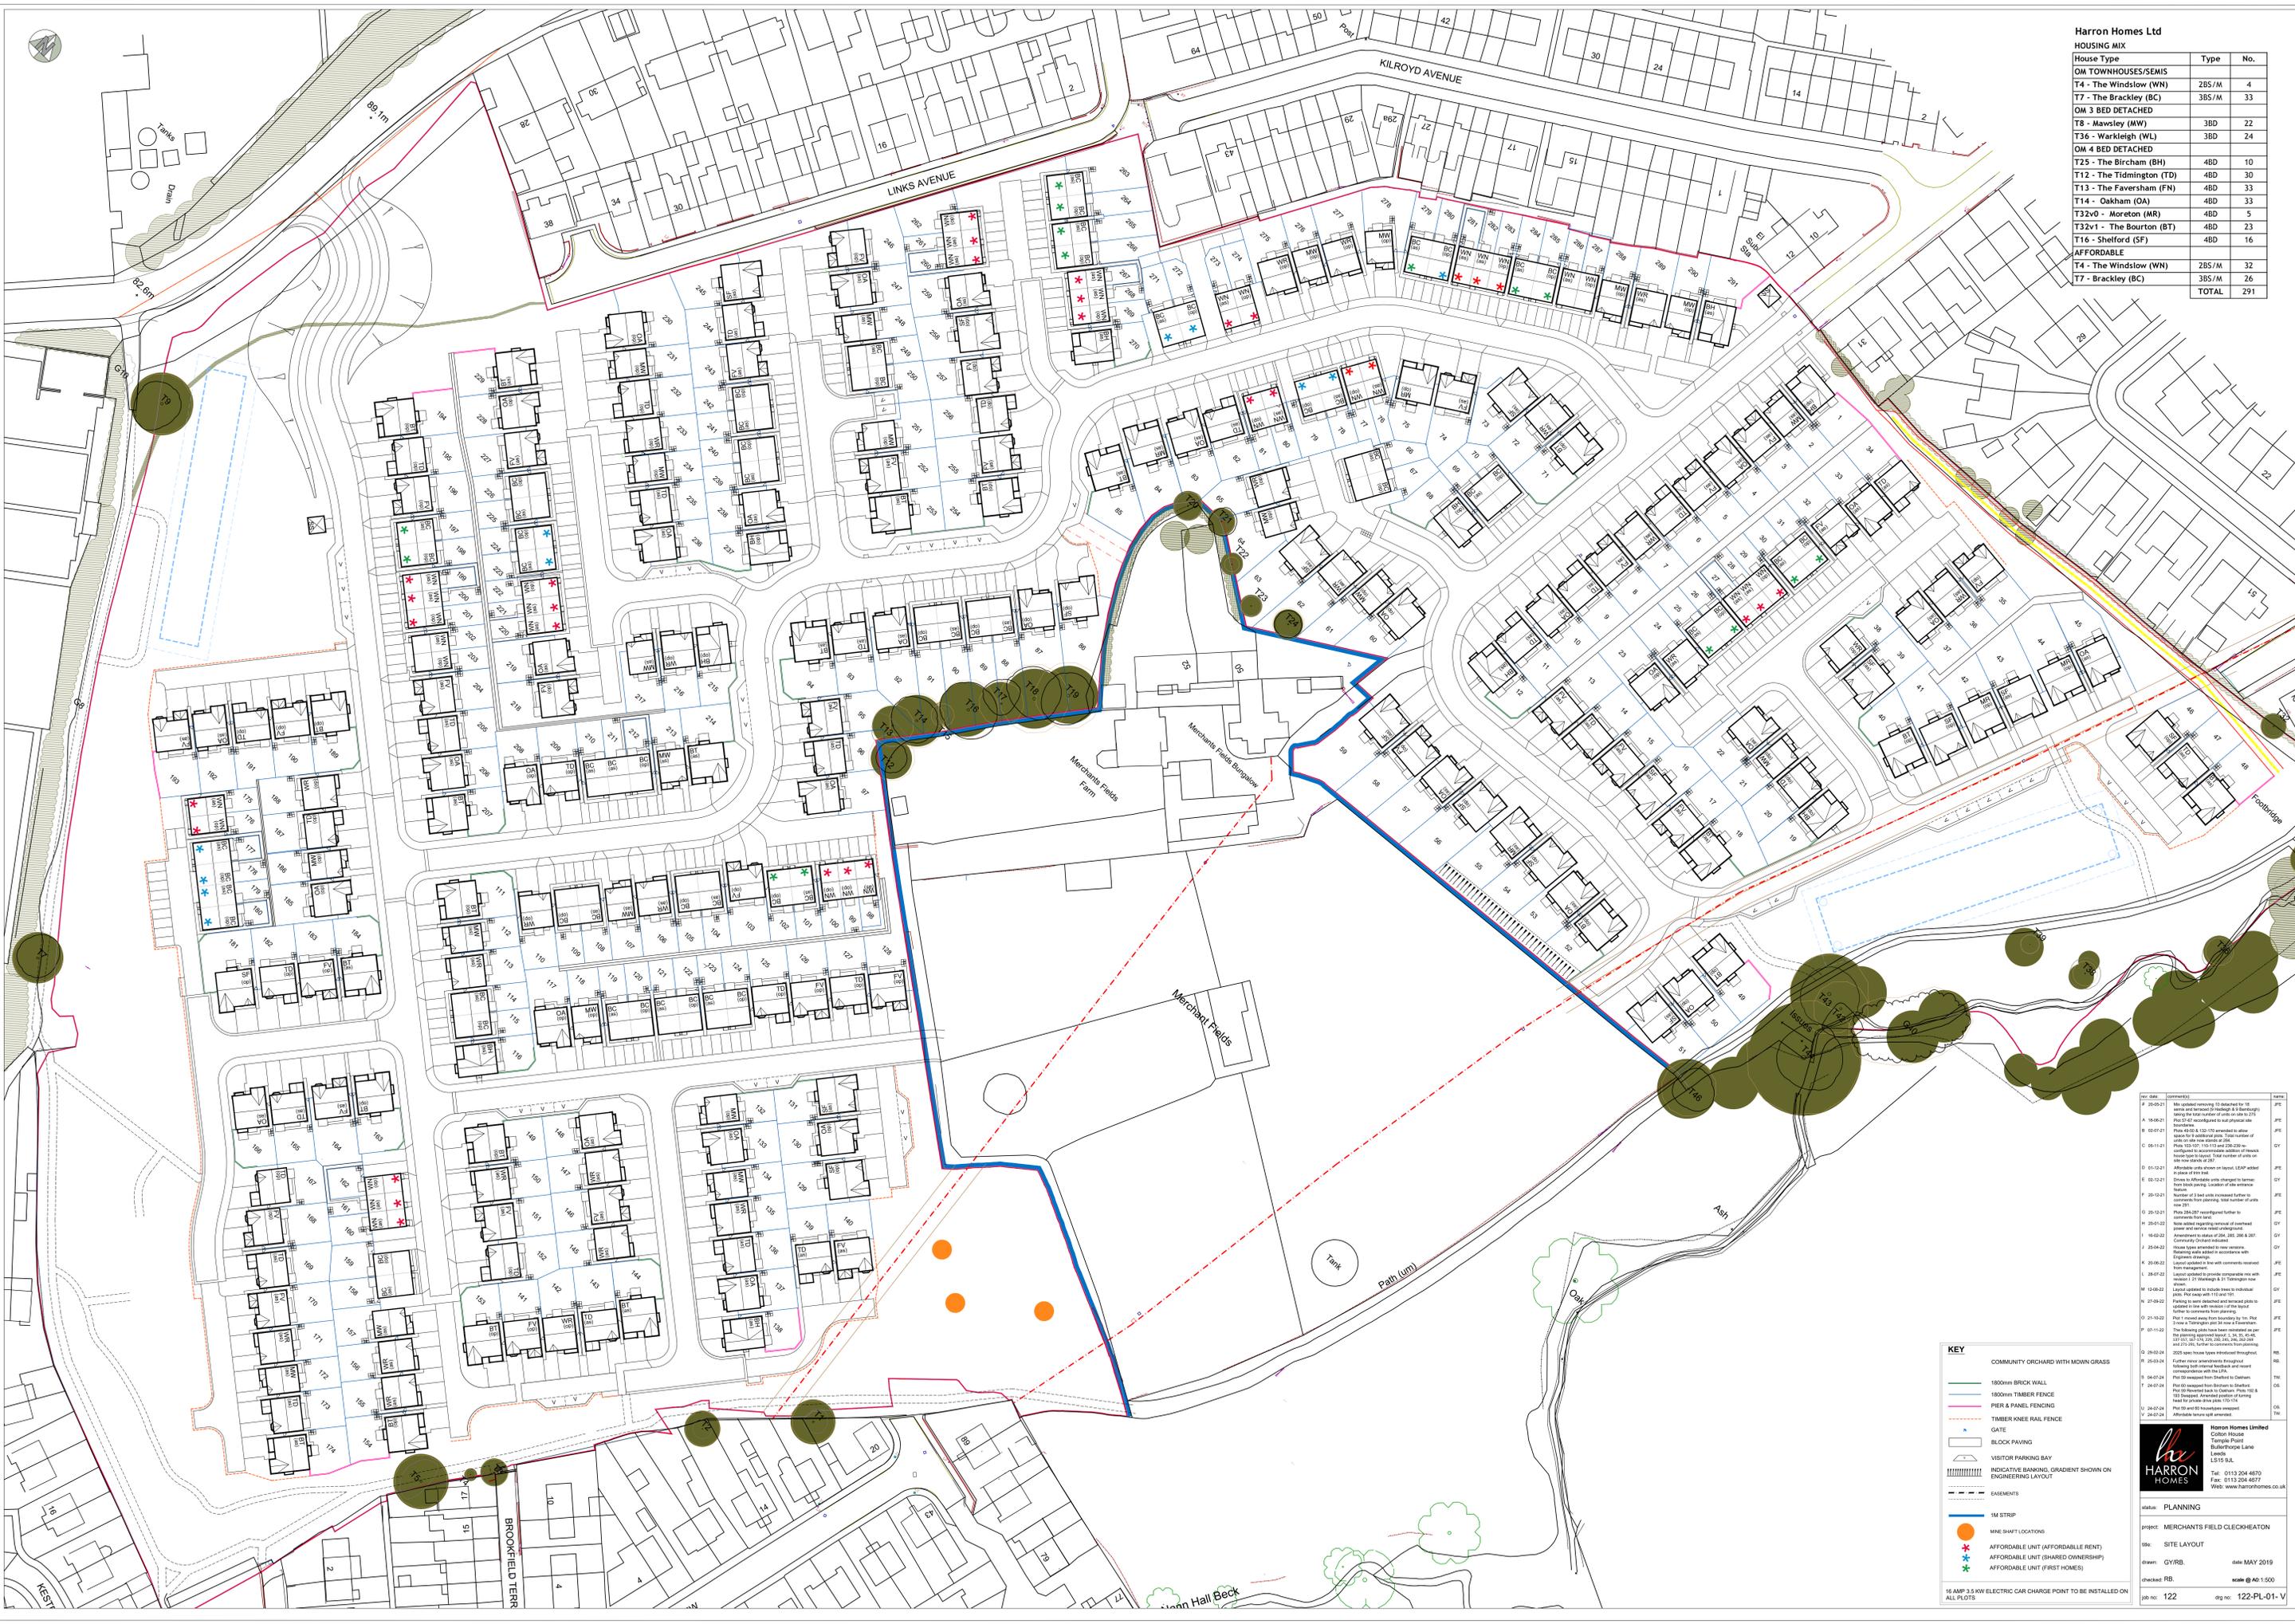

KEY

- COMMUNITY ORCHARD WITH MOWN GRASS
- PIER & PANEL FENCING
- TIMBER KNEE RAIL FENCE
- GATE
- BLOCK PAVING
- VISITOR PARKING BAY
- INDICATIVE BANKING, GRADIENT SHOWN ON ENGINEERING LAYOUT
- EASEMENTS
- 1M STRIP
- MINE SHAFIT LOCATIONS
- AFFORDABLE UNIT (AFFORDABLE RENT)
- AFFORDABLE UNIT (SHARED OWNERSHIP)
- AFFORDABLE UNIT (FIRST HOMES)

16 AMP 3.5 KW ELECTRIC CAR CHARGE POINT TO BE INSTALLED ON ALL PLOTS

 project: MERCHANTS FIELD CLECKHEATON
 site: SITE LAYOUT
 drawn: QYRB. date: MAY 2019
 checked: RB. scale: @ A0:1:500
 job no: 122. dsg no: 122-PL-01-V