


IF IN ANY DOUBT PLEASE ASK THE ARCHITECT FOR CLARIFICATION.
DO NOT SCALE FROM DRAWING. ALL DIMENSIONS TO BE CHECKED ON SITE.
THE COPYRIGHT FOR THESE DRAWINGS REMAINS THE PROPERTY OF THE ARCHITECT. THEY MUST NOT BE REPRODUCED IN ANY WAY WITHOUT THE ARCHITECT'S PRIOR WRITTEN CONSENT.




NORTH WEST ELEVATION




SOUTH EAST ELEVATION

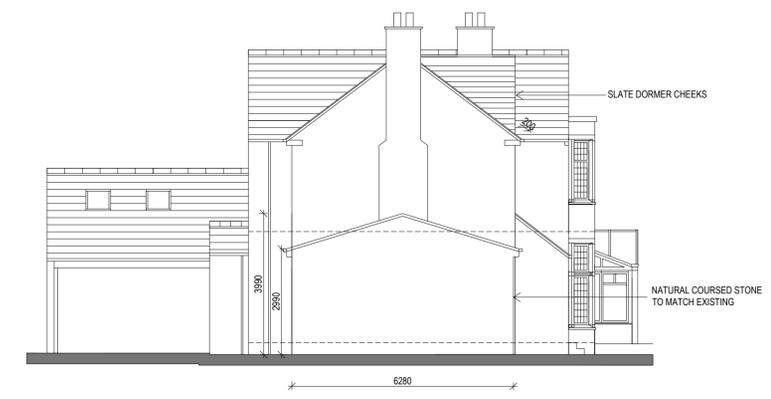


SOUTH WEST ELEVATION

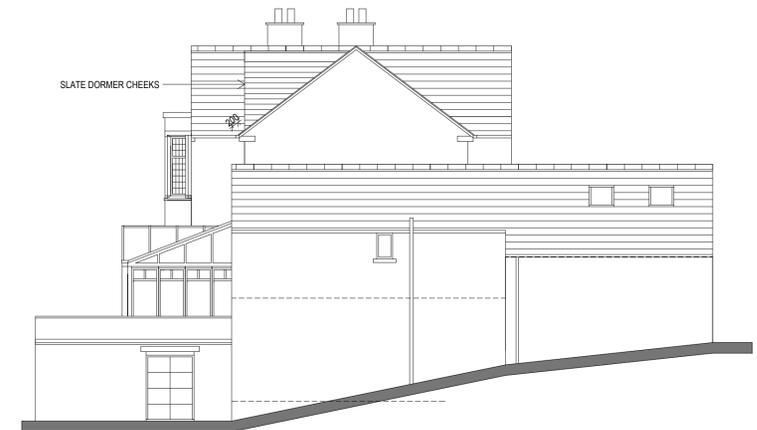

NORTH EAST ELEVATION

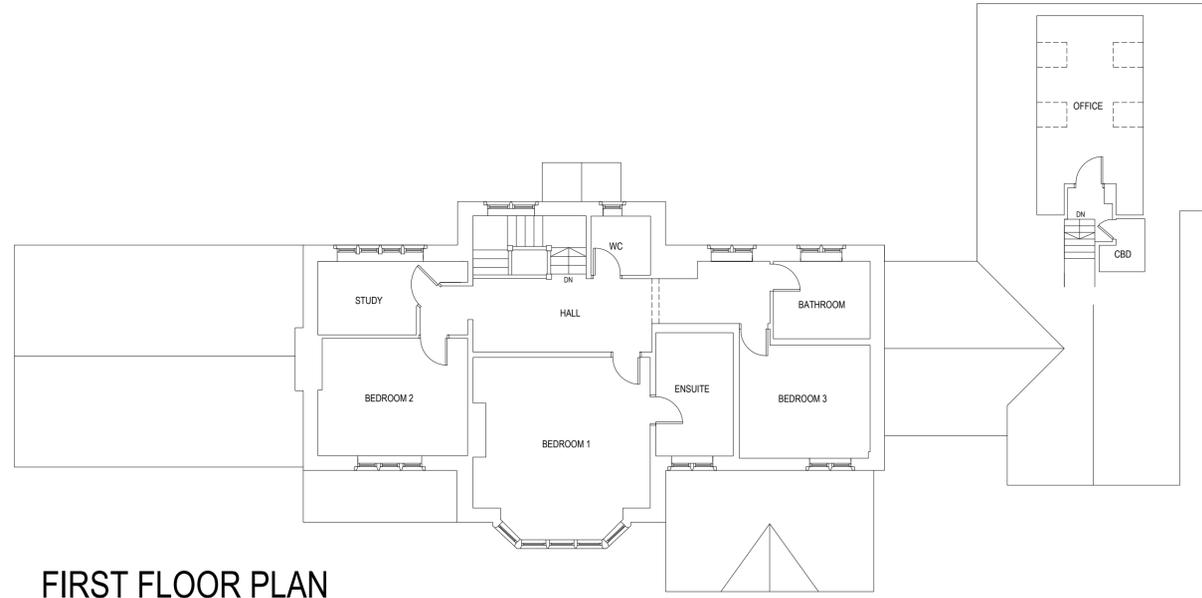

FIRST FLOOR PLAN

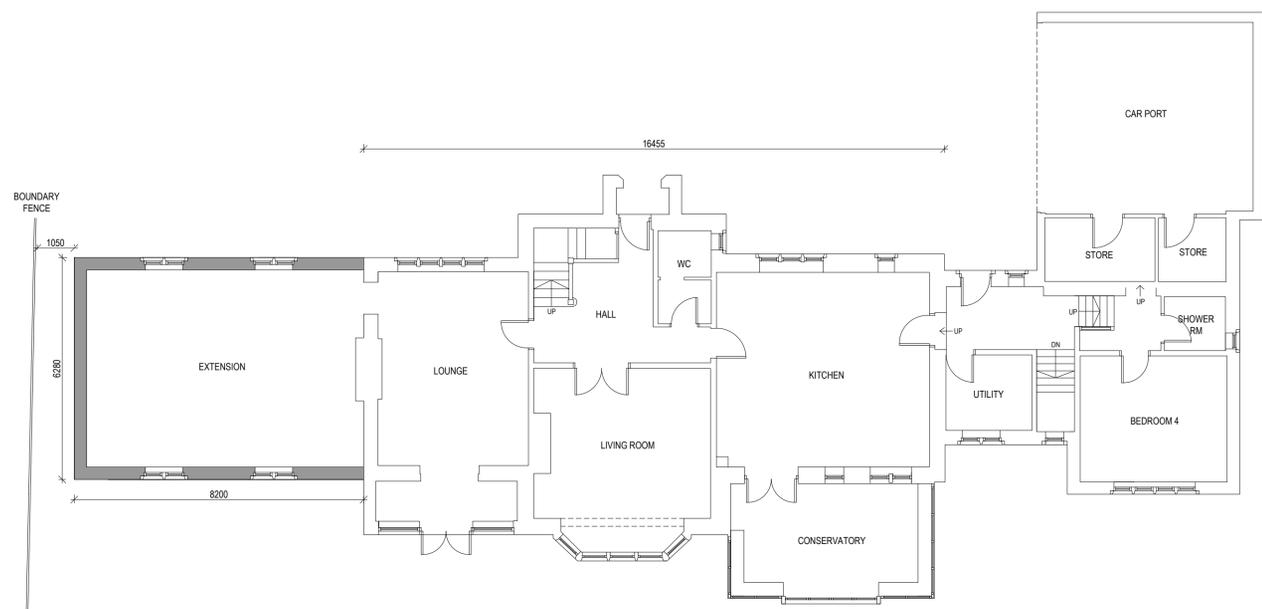

GROUND FLOOR PLAN



northern design partnership

Chartered Architects
The Chapel, Millmoor Road,
Meltham, Holmfirth, HD9 5JU

www.northerndesignpartnership.co.uk
Instagram: @northerndesignp
Telephone: (01484) 854848

client	MR & MRS BECKETT		
project	PROPOSED EXTENSION 24 ARKENLEY LANE ALMONDBURY HUDDERSFIELD HD4 6SQ		
drawing	EXISTING PLANS AND ELEVATIONS		
revision	notes	date	drawn
scale :	1:100 AT A1	02.24	MG
project no.	2334	drawing no.	01