



Use figured dimensions only. DO NOT SCALE.  
 All dimensions are in millimetres unless noted otherwise.  
 All levels are in metres above ordnance datum unless noted otherwise.  
 This drawing must be read in conjunction with all other relevant drawings and specifications from the Architect and other consultants.  
 © KUFIC 2024

**NOTES:**

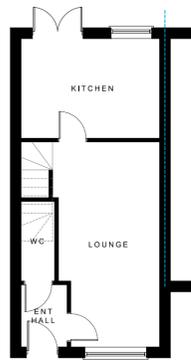


EXISTING GROUND FLOOR PLAN  
1:100 @ A1

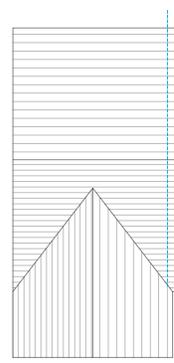


EXISTING ROOF PLAN  
1:100 @ A1




EXISTING FRONT ELEVATION  
1:100 @ A1

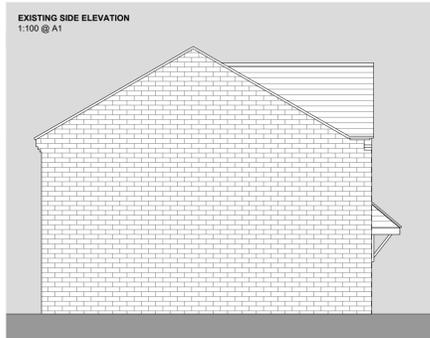


EXISTING SIDE ELEVATION  
1:100 @ A1

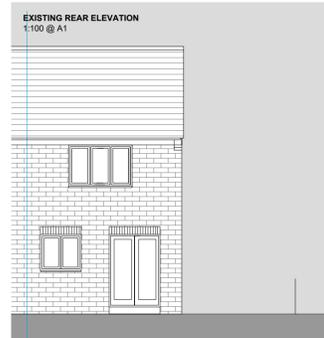


EXISTING REAR ELEVATION  
1:100 @ A1

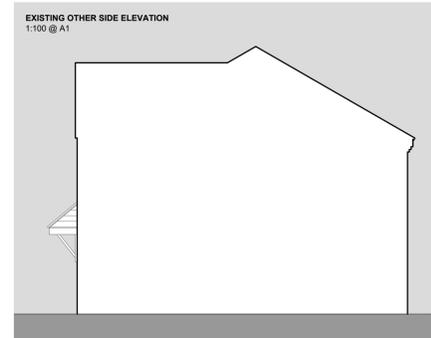

EXISTING OTHER SIDE ELEVATION  
1:100 @ A1

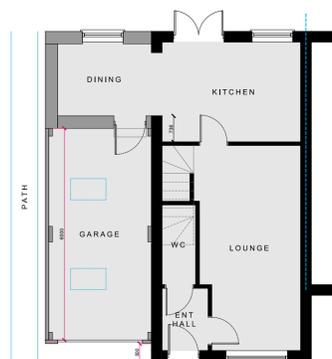

EXISTING GROUND FLOOR PLAN  
1:100 @ A1

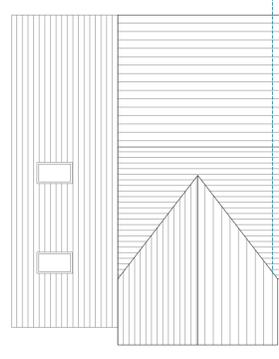

PROPOSED ROOF PLAN  
1:100 @ A1




PROPOSED FRONT ELEVATION  
1:100 @ A1



PROPOSED SIDE ELEVATION  
1:100 @ A1



PROPOSED REAR ELEVATION  
1:100 @ A1

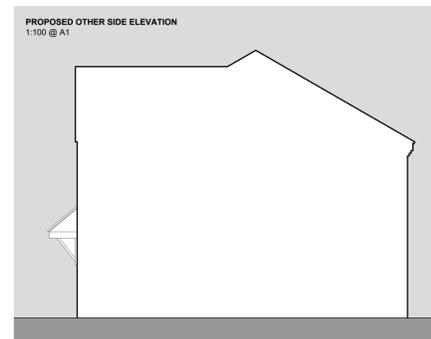

PROPOSED OTHER SIDE ELEVATION  
1:100 @ A1

**KUFIC ARCHITECTS**

Suite 24 Batley Business Park, Technology Drive, Batley WF17 6ER  
 Tel: 01924 694 404  
 info@kufic.co.uk  
 www.kufic.co.uk

**PROJECT:**  
 11 WILLOW TREE CTLIVERSEDGE,  
 HECKMONDWIKE, WF16 0ET

**TITLE:**  
 SINGLE STOREY SIDE EXTENSION

**DESCRIPTION:**  
 GROUPED PLANS AND ELEVATIONS

**DATE:** 29/04/24 **DRAWN:** MZ  
**SCALE:** VARIES @ A1 **CHECKED:** HD

**DRAWING REF:** 24300-D02-A **REV:**