


Copyright All rights reserved. This drawing must not be reproduced without permission. The drawing must not be used in whole or in part without the written consent of the architect.				
no.	description	date	by	check
A	Internal features to be retained identified	08.04.24	MJD	mjd
B	minor amendments	09.04.24	MJD	mjd

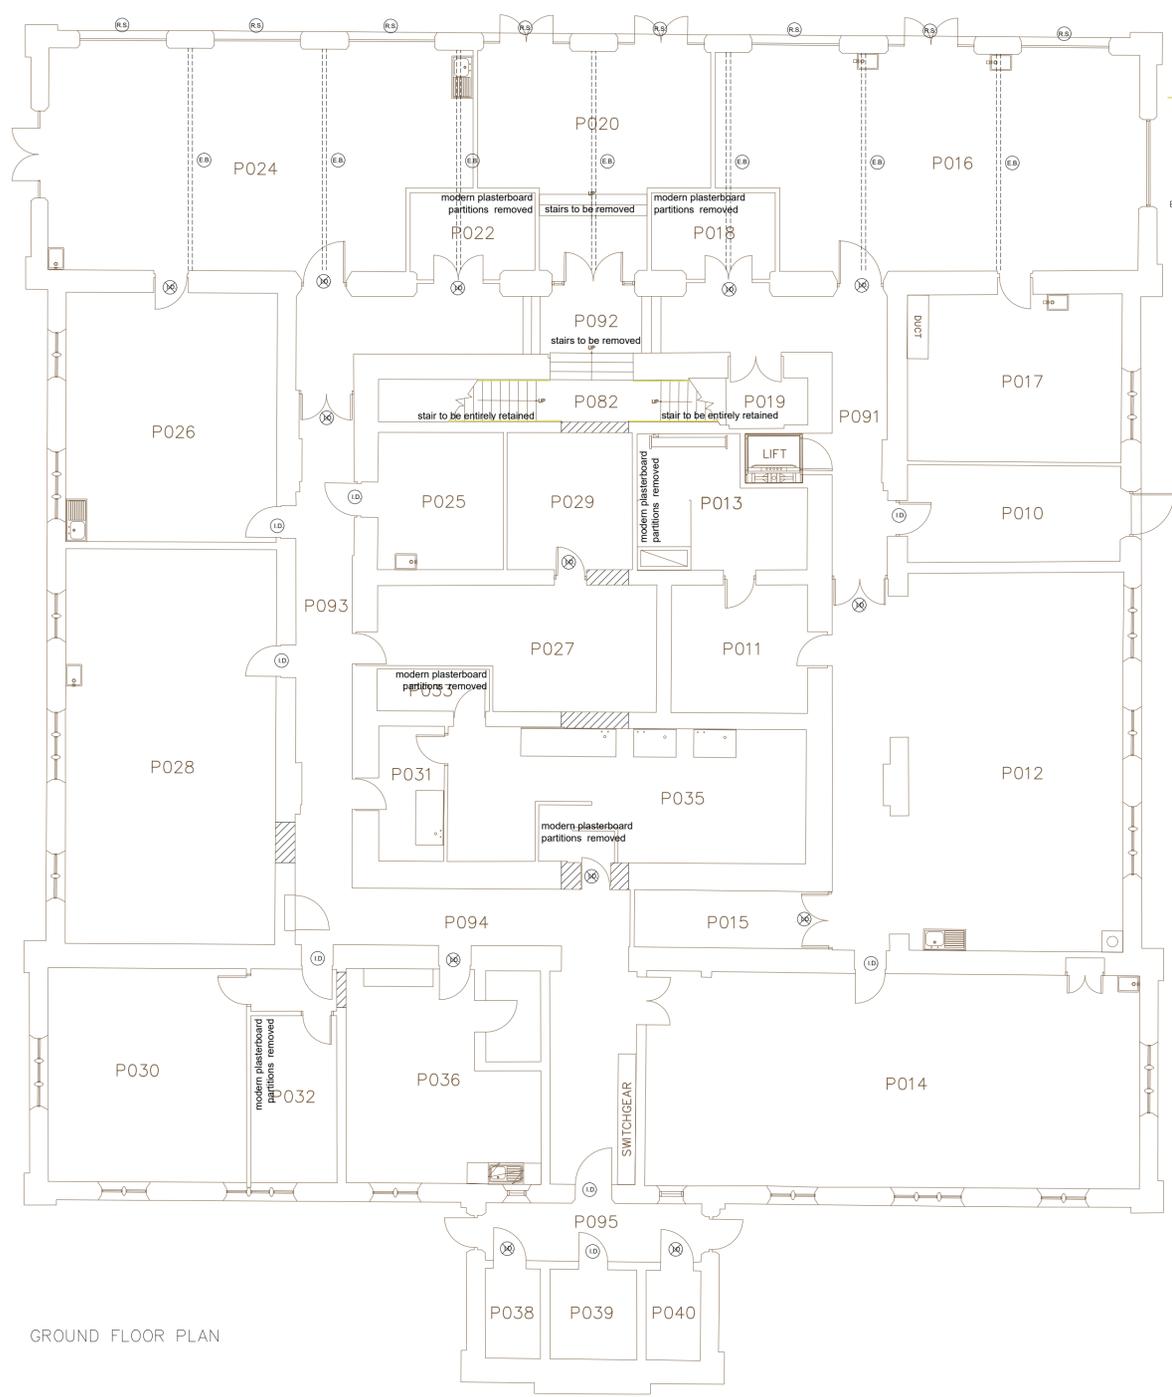

KEY TO EXISTING INTERNAL FEATURES TO BE RETAINED
(where not specifically noted, feature is to be removed as part of proposed work)


- (EB) existing decorative timber bow spring truss - see photo 1
- existing timber wainscot paneling to corridors and stairs
- (LD) existing internal door to be retained
- (X) existing internal door to be removed or re-used elsewhere
- (R) existing timber glazed screen - re-used with alterations for external windows refs wg01 to wg08 incl. - refer to dwg no.18.007(2)-J011
- ▨ section of existing wall to be removed

Note: all ventilation ductwork, toilets, sinks and electrical services installed by Kirklees College, the former occupant, to be removed



photo 1

GROUND FLOOR PLAN

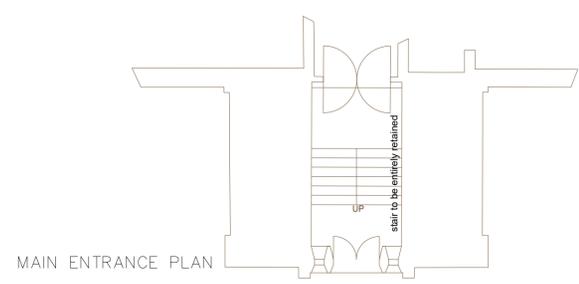

MAIN ENTRANCE PLAN

This drawing is based on survey information provided by another party. The information shown relating to any proposed design or construction is therefore dependant upon the accuracy and completeness of the original survey.

PLANNING APPLICATION

space
architecture and design limited

The Studio
Lake House
Blackmoorfoot Road
Huddersfield
HD7 5TR

t 01484 841423
t 01484 847757
e md@spacearchitecture.net
w www.spacearchitecture.net

Client: San Pedro Properties Ltd

Project: Conversion of Former College Buildings to Residential Apartments, Highfields, New North Road, Huddersfield, HD1 5LS

Drawing Title: Existing Plans Building A

Scale	Sheet	Date	Drawn	Checked	Drawing Number	Revision
1:100	1/200	04.03.19 MJD	mjd	mjd	18.007(2)-J016	B