



Copyright All rights reserved. This drawing must not be reproduced without permission.
The drawing must not be used in whole or in part without the written consent of the architect.

no.	description	date	by	check
A	apt. layouts changed to suit existing floor structure	24.05.18	MJD	mjd
B	revised drawings submitted to Planning Dept. comments	09.05.19	MJD	mjd
C	penthouse design completed	07.01.22	MJD	mjd
D	window information added	14.02.24	MJD	mjd
E	window and external door refs added	08.03.24	MJD	mjd

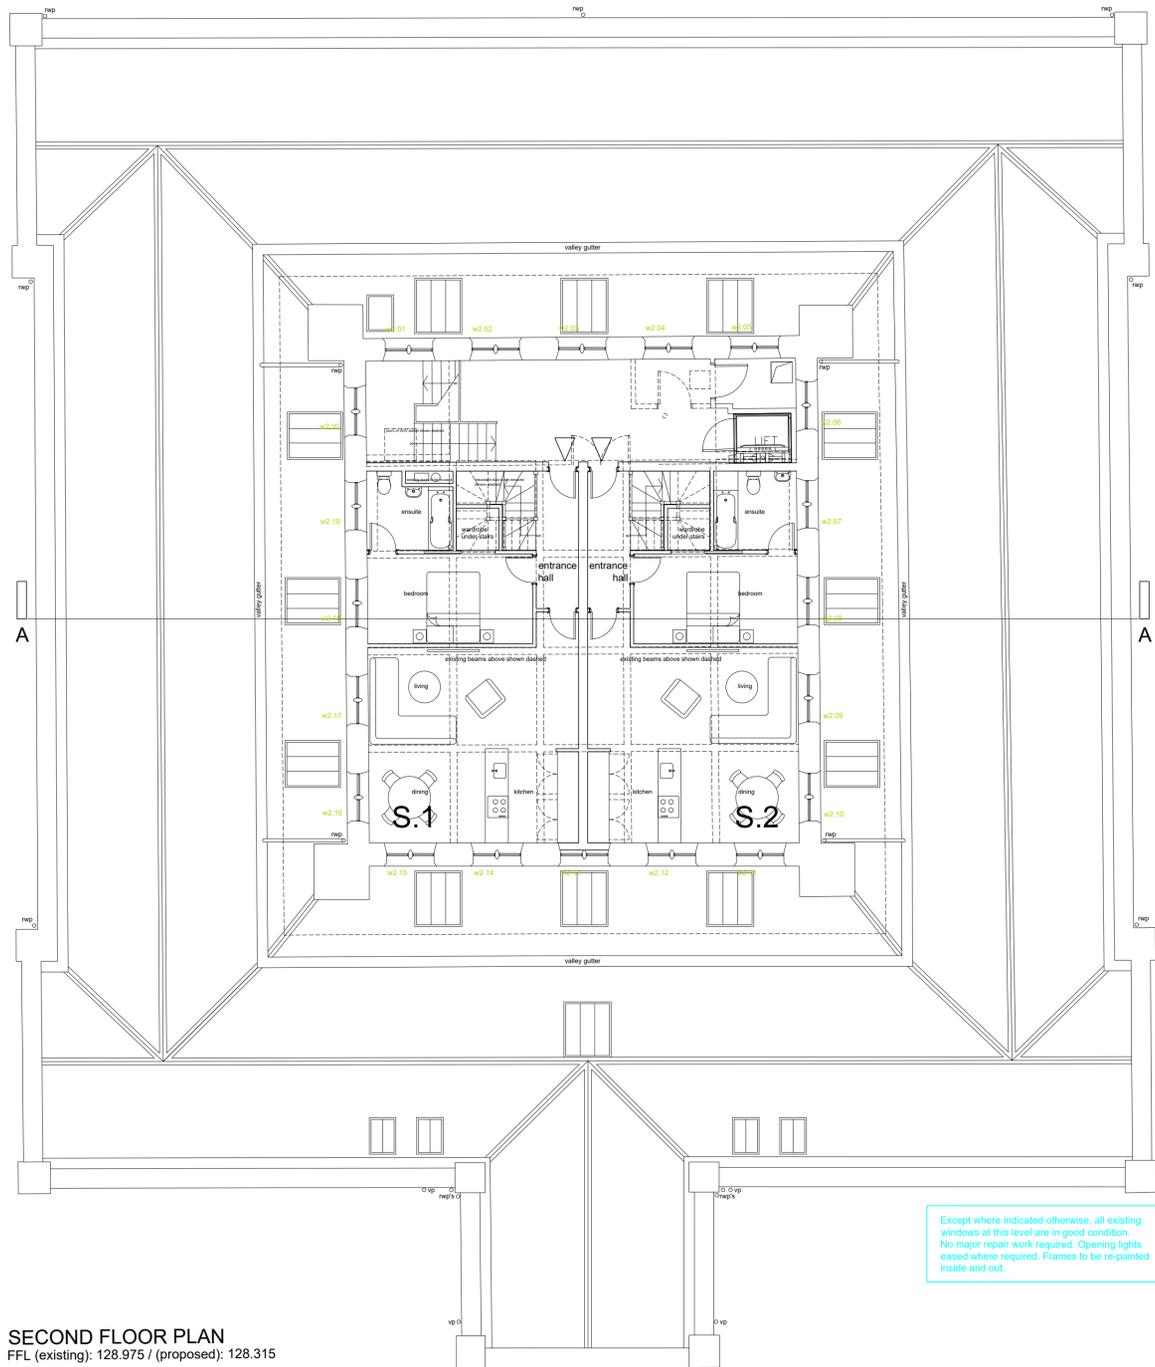

SECOND FLOOR PLAN
FFL (existing): 128.975 / (proposed): 128.315

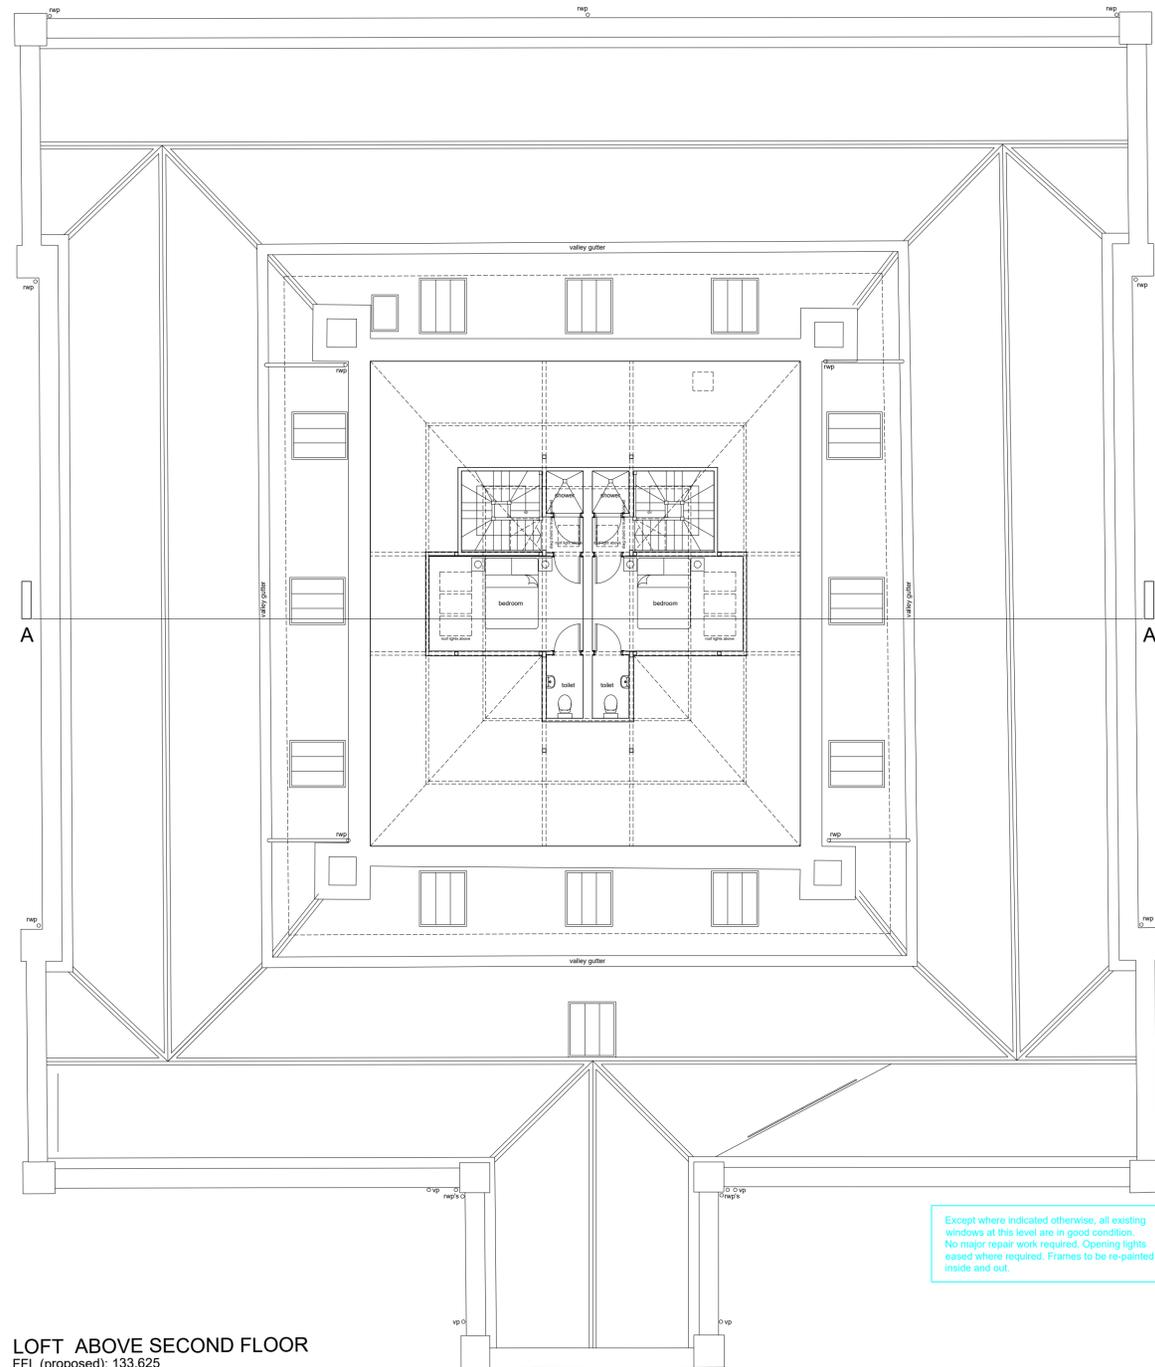

LOFT ABOVE SECOND FLOOR
FFL (proposed): 133.625

This drawing is based on survey information provided by other another party. The information shown relating to any proposed design or construction is therefore dependant upon the accuracy and completeness of the original survey.

Drawn Status: **PRELIMINARY**

space
architecture and design limited

The Studio
Lake House
Blackmoorfoot Road
Huddersfield
HD7 5TR

t 01484 841403
f 01484 847757

e: md@spacearchitecture.net
w: www.spacearchitecture.net

Client: San Pedro Properties Ltd

Project: Conversion of Former College Buildings to Residential Apartments, Highfields, New North Road, Huddersfield, HD1 5LS

Drawing Title: Proposed Second Floor and Mezzanine above Second Floor Plans: Building A

Scale	Author	Date	Drawn	Checked	Drawing Number	Revision
1:100	1:200	08.03.18 MJD	mjd		18.007(2)-2003	E