



Copyright: All rights reserved. This drawing must not be reproduced without permission. The drawing must not be used in whole or in part without the written consent of the architect.					
no.	description	date	by	checked	status
A	apts. F.1 to F.6 incl. amended & misc. other	17.09.18	mjd	mjd	rev
B	Window Information added	14.02.24	mjd	mjd	rev
C	Window and external door refs added	08.03.24	mjd	mjd	rev

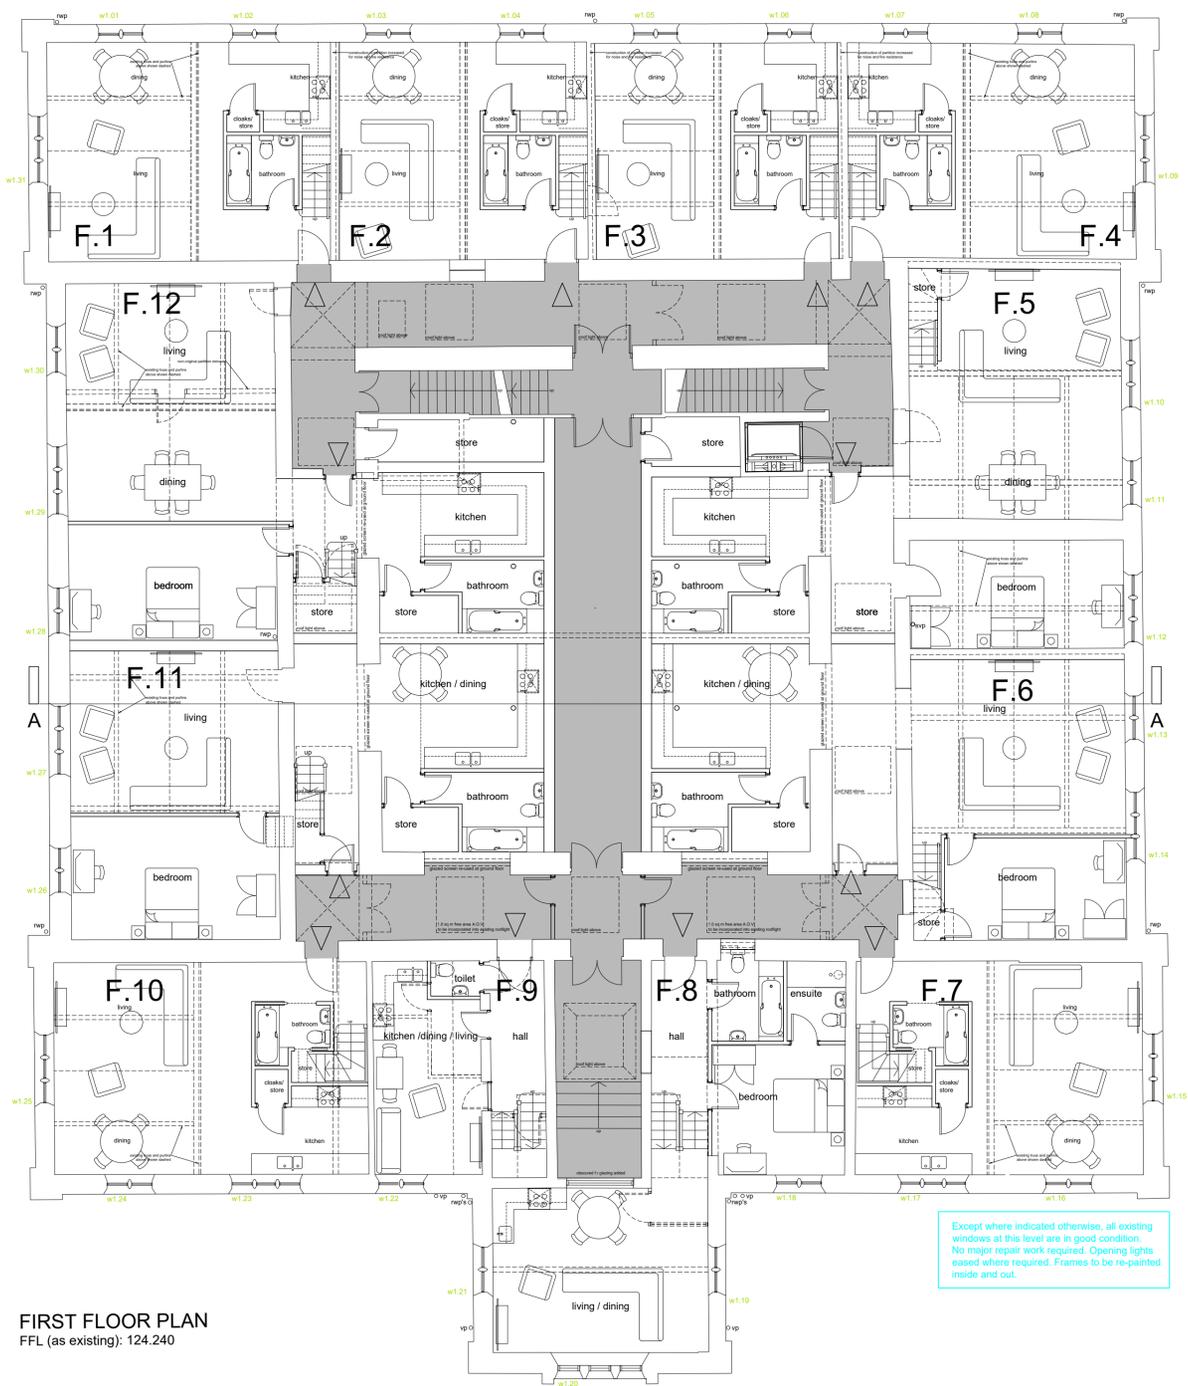

FIRST FLOOR PLAN  
F.F.L. (as existing): 124.240

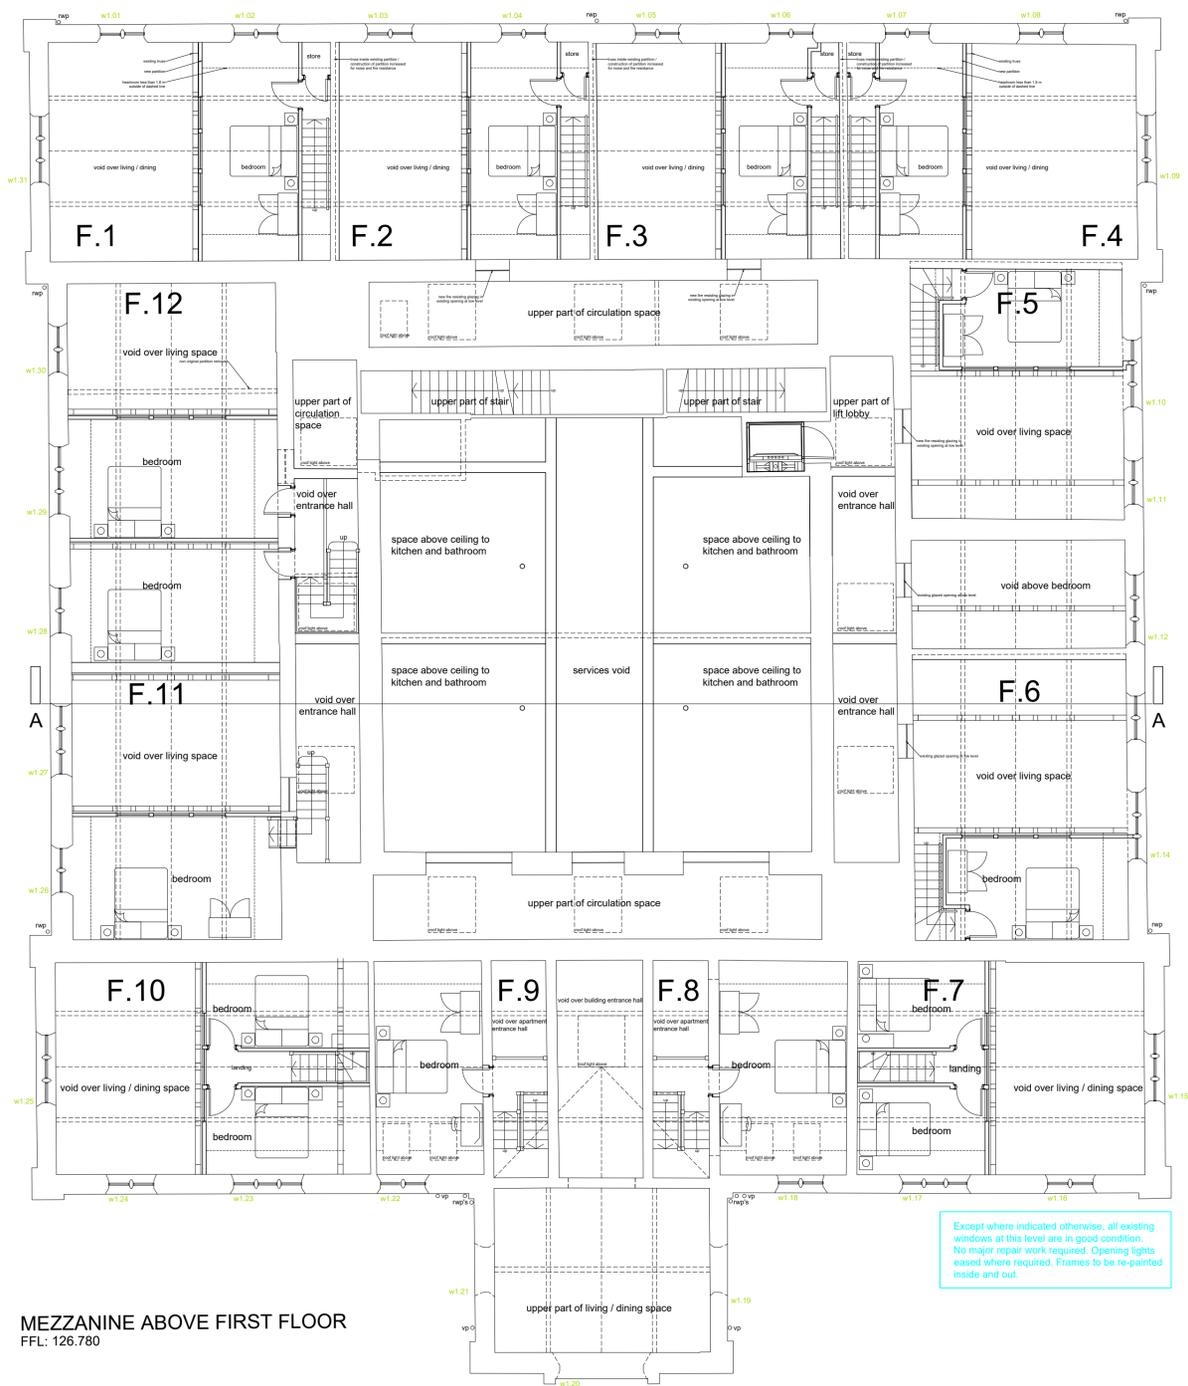

MEZZANINE ABOVE FIRST FLOOR  
F.F.L.: 126.760

This drawing is based on survey information provided by other another party. The information shown relating to any proposed design or construction is therefore dependant upon the accuracy and completeness of the original survey.

Drawn Status: PRELIMINARY

**space**  
architecture and design limited

The Studio  
Lake House  
Blackmoorfoot Road  
Huddersfield  
HD7 5TR

t 01484 841403  
t 01484 847757  
e: md@spacearchitecture.net  
w: www.spacearchitecture.net

Client: San Pedro Properties Ltd

Project: Conversion of Former College Buildings to Residential Apartments, Highfields, New North Road, Huddersfield, HD1 5LS

Drawing Title: Proposed First Floor and Mezzanine above First Floor Plans: Building A

Scale	Author	Date	Drawn	Checked	Drawing Number	Revision
1:100	1:200	08.03.18 MJD	mjd	mjd	18.007(2)-3002	C