




PROPOSED FIRST FLOOR PLAN

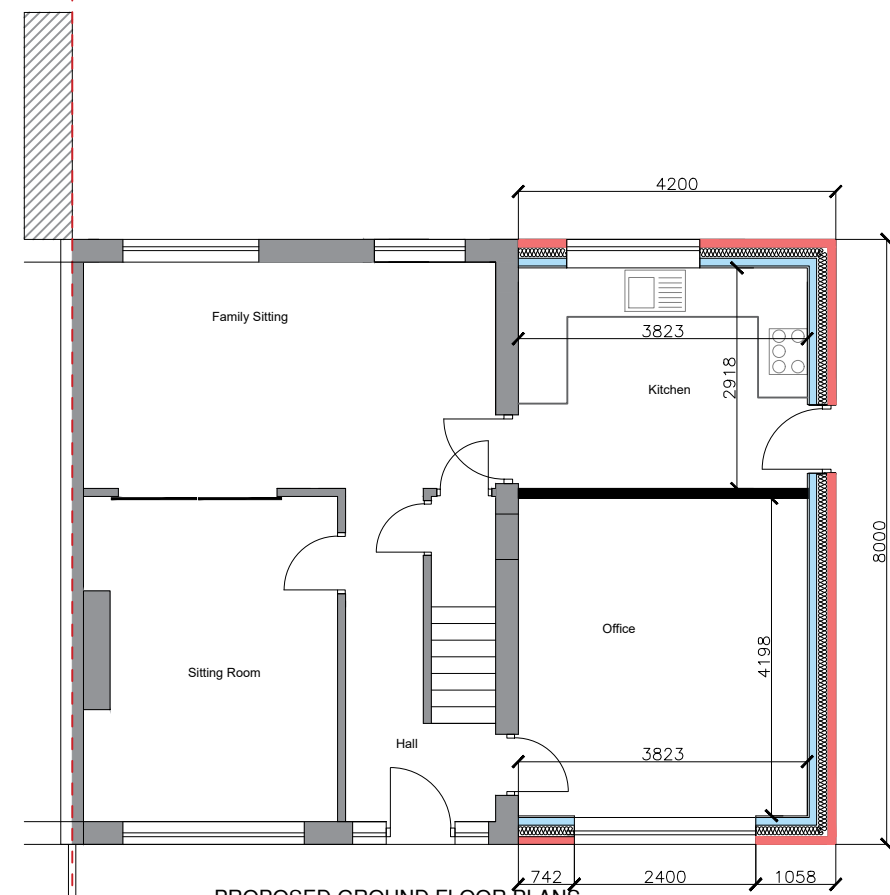

PROPOSED GROUND FLOOR PLANS

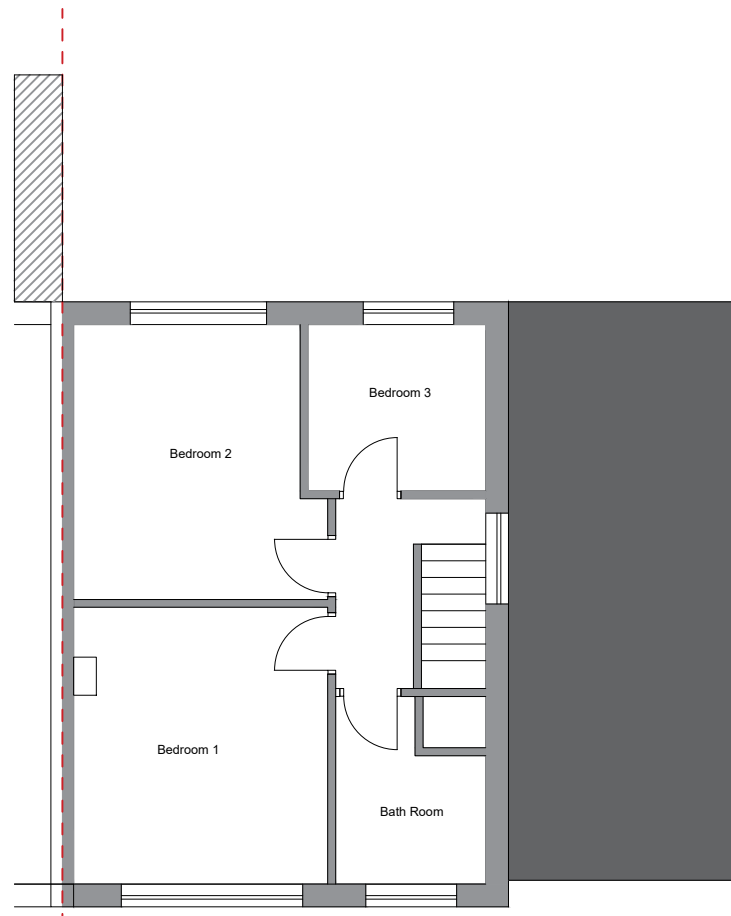

EXISTING FIRST FLOOR PLAN

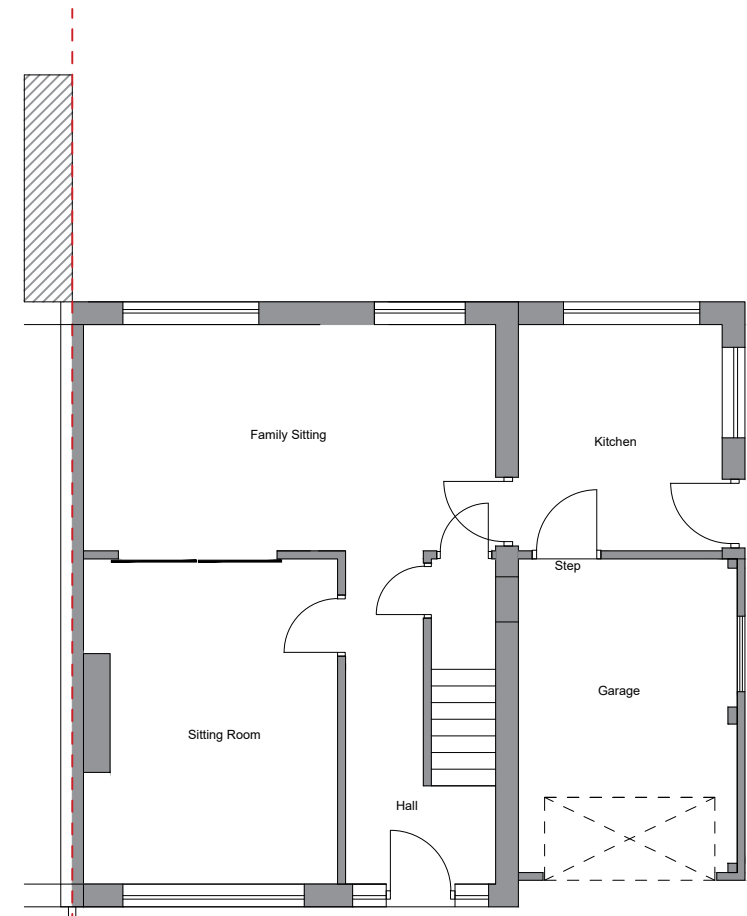

EXISTING GROUND FLOOR PLANS

NOTES

This drawing is subject to a detailed building and site survey, therefore no guarantee of its accuracy can be given.
 This drawing has been draughted in accordance with the clients design requirements.
 All areas are approximate and are subject to a detailed building and site survey and further design development.
 All dimensions should be checked prior to commencement of construction on site. Measurements should not be taken off the drawing.

Rev	Revision	Date
JOB		
PROPOSED PART ANGLE PART TWO STOREY SIDE EXTENSION		
ADDRESS		
45 TRUEMAN AVENUE HECKMONDWIKE WF16 9JY		
MR AFAQ BUTT		
DATE	SCALE	SHEET
09.05.24	1:100	2@A3