





PROPOSED FRONT ELEVATION  
(South East)

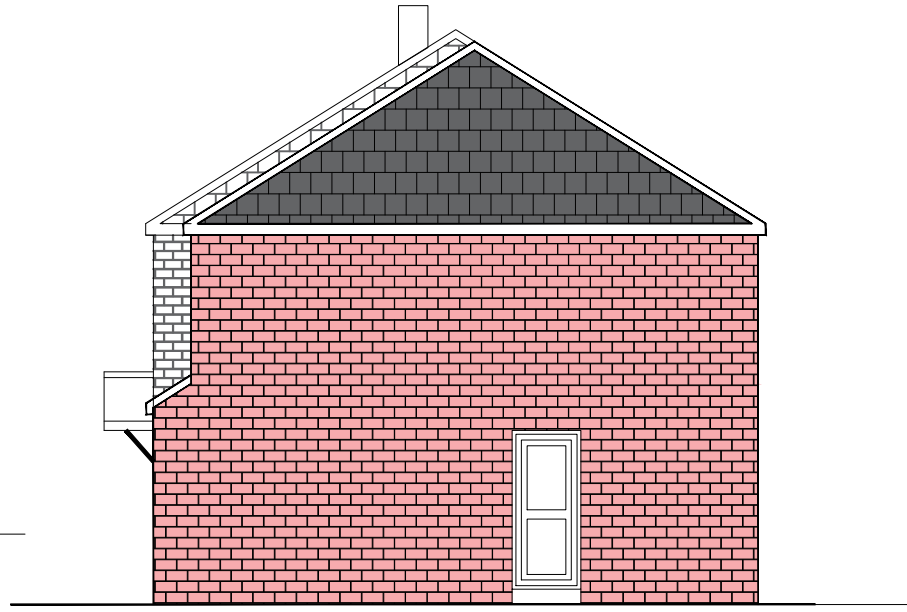

PROPOSED SIDE ELEVATION  
(North East)





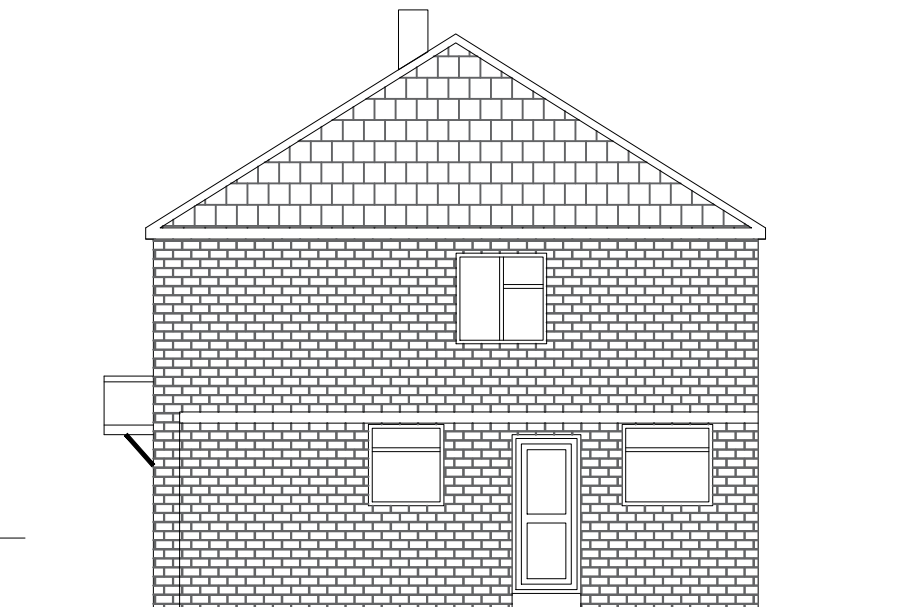





EXISTING FRONT ELEVATION  
(South East)



EXISTING SIDE ELEVATION  
(North East)

**KEYS**

-  Existing Tiles /Slates
-  Proposed Tiles matching
-  Proposed Juliet Balcony
-  Existing Brick work
-  Proposed Brick work
-  Existing Solar Panels
-  Elevation through Gable end
-  Proposed Render matching to existing
- ① Existing UPVC white window
- ② Proposed UPVC window in white colour
- ③ Existing UPVC white door
- ④ Proposed UPVC composite door in white colour

**NOTES**

This drawing is subject to a detailed building and site survey, therefore no guarantee of its accuracy can be given.  
 This drawing has been draughted in accordance with the clients design requirements.  
 All areas are approximate and are subject to a detailed building and site survey and further design development.  
 All dimensions should be checked prior to commencement of construction on site. Measurements should not be taken off the drawing.

Rev	Revision	Date
<b>JOB</b>		
PROPOSED PART ANGLE PART TWO STOREY SIDE EXTENSION		
<b>ADDRESS</b>		
45 TRUEMAN AVENUE HECKMONDWIKE WF16 9JY		
MR AFAQ BUTT		
<b>DATE</b>	<b>SCALE</b>	<b>SHEET</b>
09.05.24	1:100	3@A3