


PROPOSED SOLAR KEY	
	Existing solar panels
	Proposed solar panels

SOLAR PANEL SCHEDULE	
<i>Please note:</i> The solar panels on this drawing have been shown indicatively at 1700mm x 1100mm.	
SOLAR AREA	NUMBER OF SOLAR PANELS
A	41
B	368
C	287
D	254
E	21
	Total = 971

SITE PLAN - AS PROPOSED
1 : 500

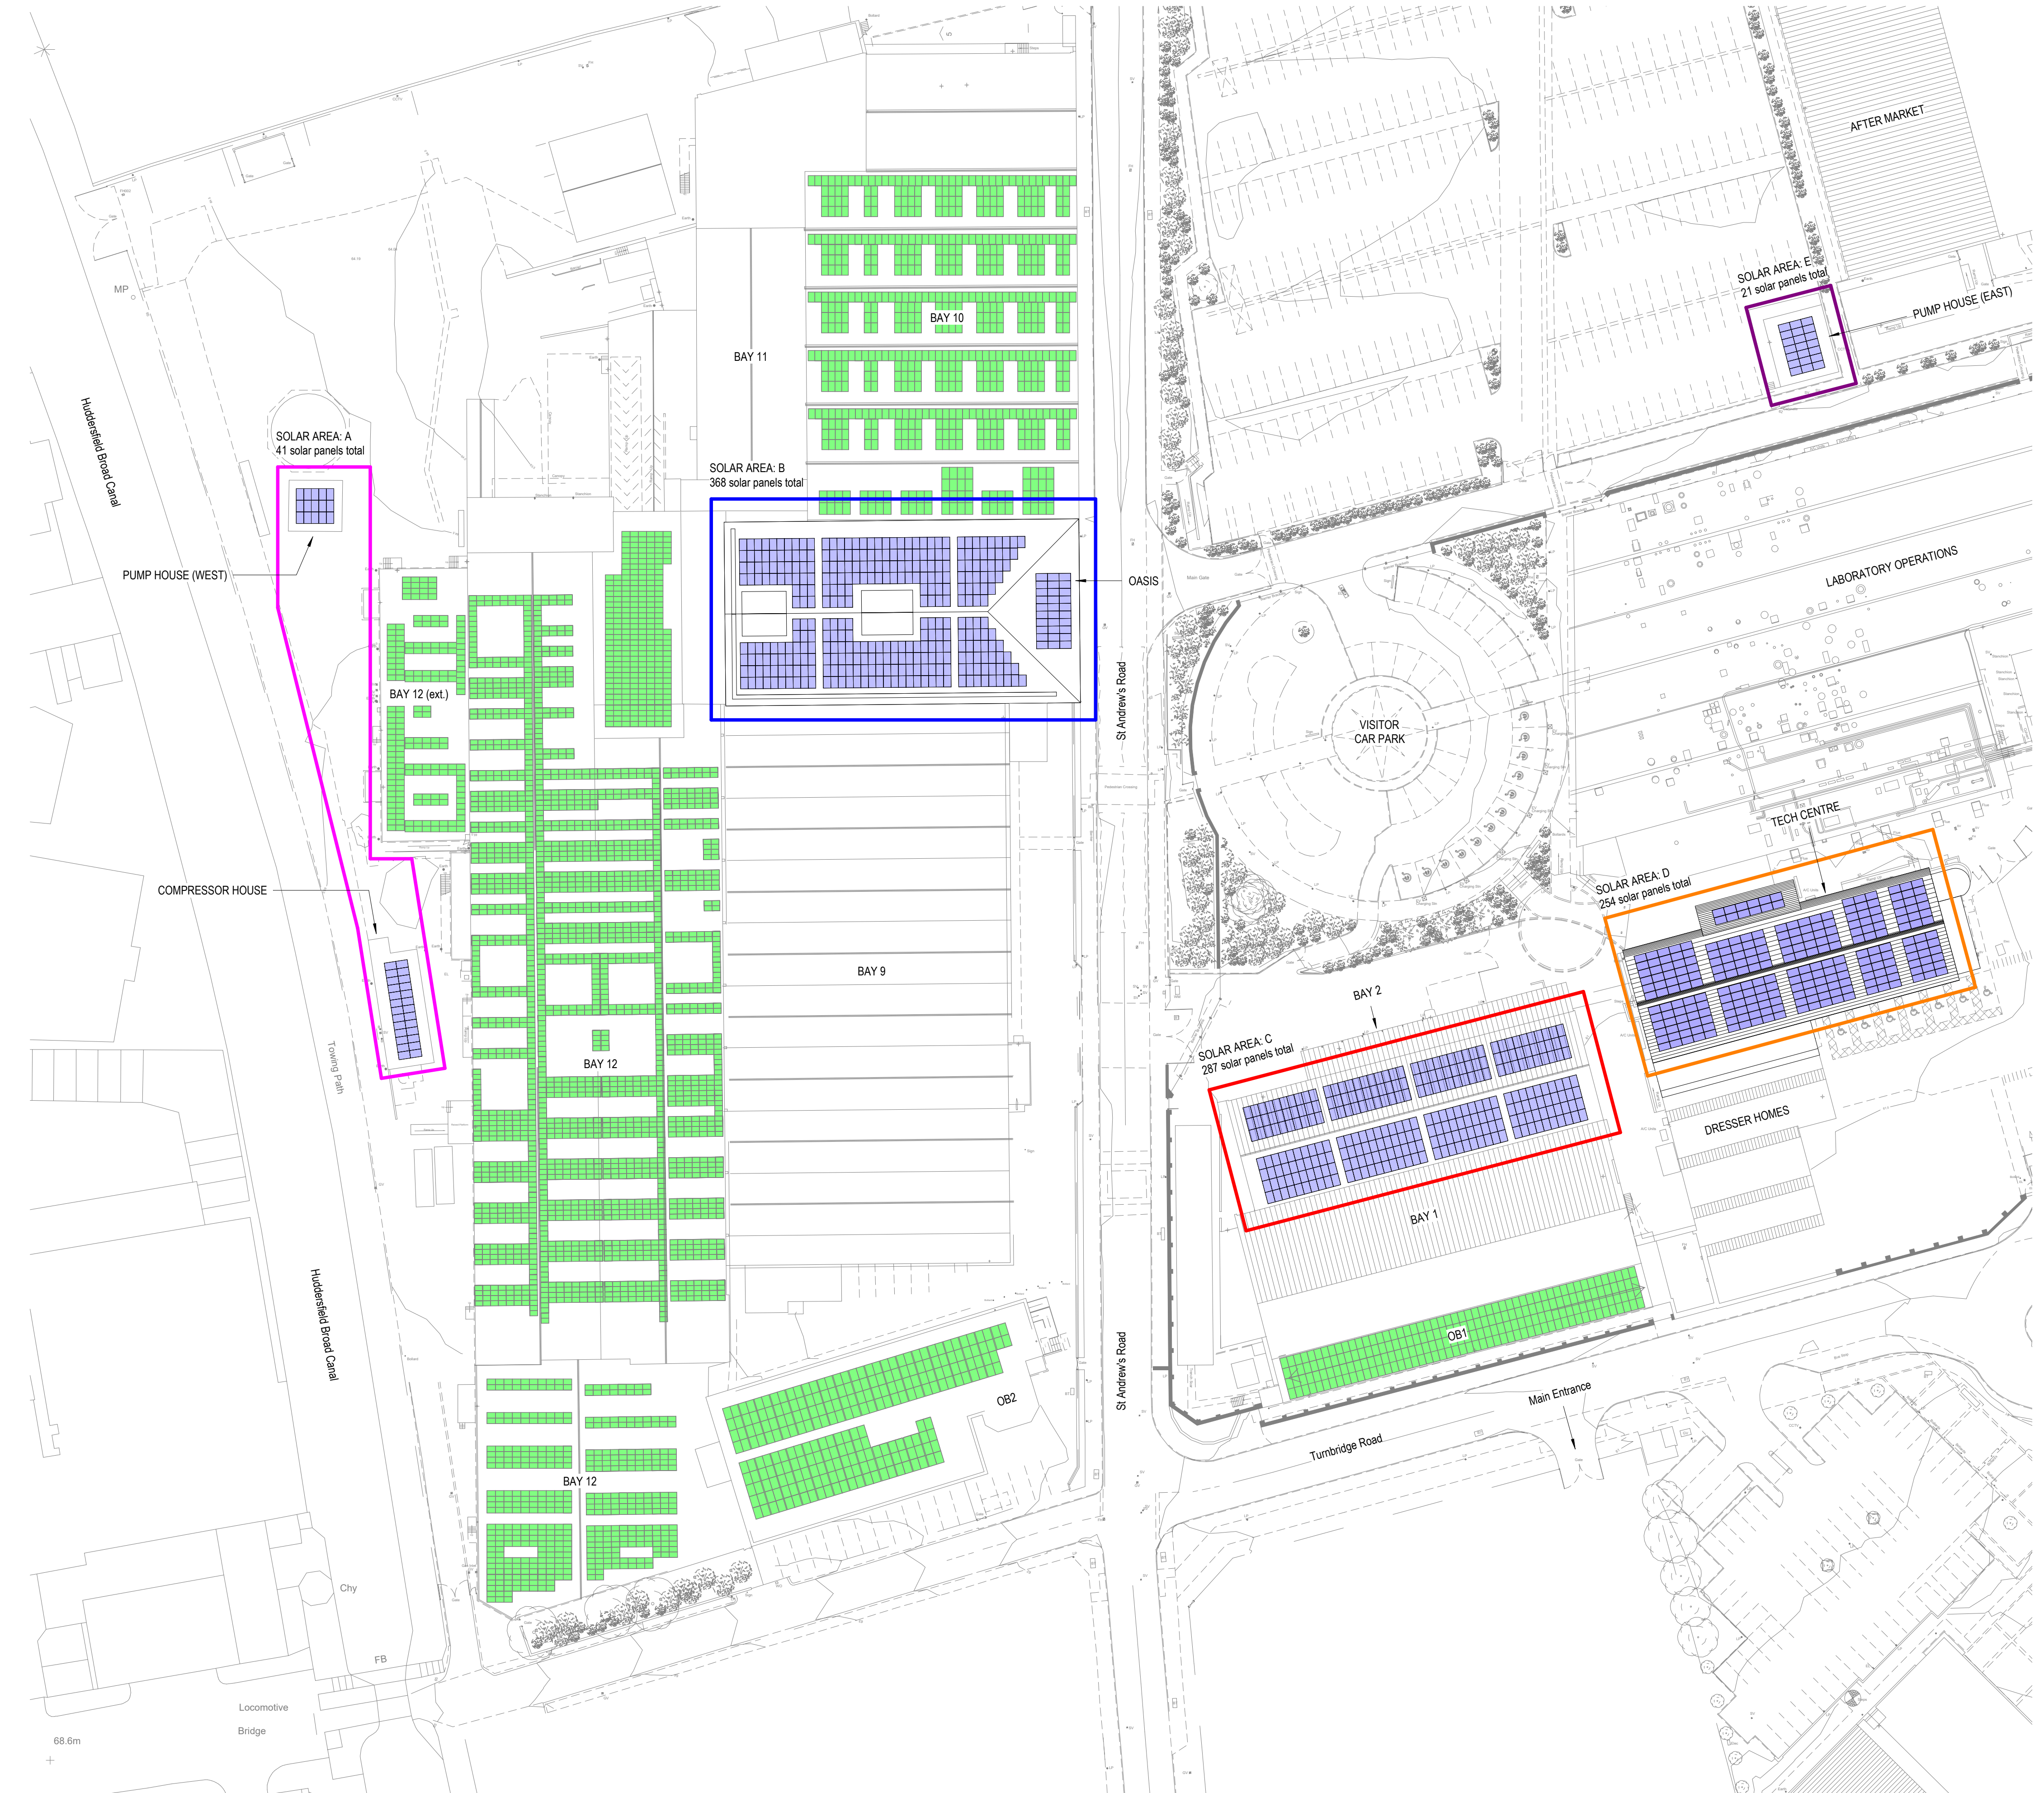

P0201.05.2024

SOLAR PANELS AMENDED TO SOLAR AREA B & E FOR MAINTENANCE ACCESS

RTJH

P0120.03.2024

FIRST ISSUE

RTJH

Farrar

Bamforth

Architecture

A: Bates Mill

Cole Road

Huddersfield

HD1 3AG

T: 01484 424 009

F: 01484 512 305

E: design@farrarbamforth.co.uk

W: www.farrarbamforth.co.uk

Client:

CUMMINS TURBO TECHNOLOGIES LTD

Project Name:

SITE SOLAR PHASE 2

Project Address:

ST ANDREWS ROAD, HUDDERSFIELD, HD1 6RA

Reference:

Project	Originator	Functional	Spatial	Form	Discipline	Number
23C08	FBA	ZZ	XX	DR	A	2001

Title:

SITE SOLAR PHASE 2 - SITE PLAN AS PROPOSED

Status:

Code	Description	Revision:
S4	REVIEW & AUTHORIZATION	P02

Created By:

Authorised By:

Date:

Scale at A1:

RT

JH

MARCH, 24

As indicated

This document is © Farrar Bamforth Associates Ltd. Drawing measurements shall not be obtained by scaling. Verify all dimensions prior to construction or product manufacture. If in doubt, contact the document author. Immediately report any discrepancies on this document to Farrar Bamforth Associates Ltd. This document is to be read in conjunction with associated models, specifications and related consultants / supplier documents.