

Notes

Do not scale from drawing, use figured dimensions only.
 All dimensions must be checked and verified on site prior to commencement of work and architect to be notified of any discrepancies.
 This drawing is intended to permit overall scheme proposals only and cannot be used for construction purposes without further information.

Rev	Drawn	Checked	Date




Proposed North East Elevation 1:100



Proposed North West Elevation 1:100



Proposed South West Elevation 1:100

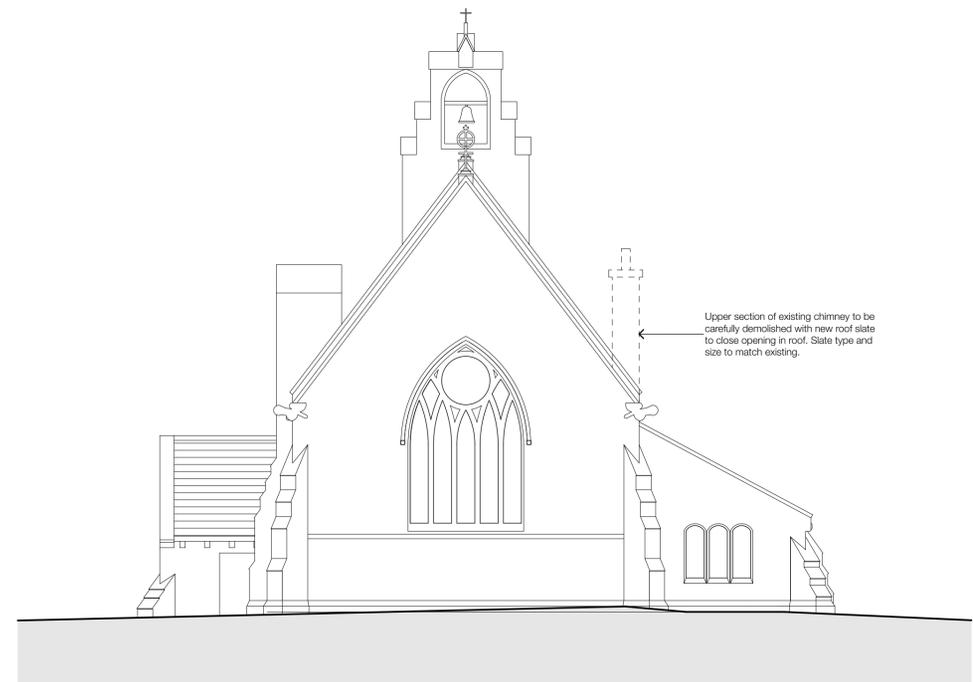

Proposed South East Elevation 1:100

Job Title Newsome Centre, Huddersfield.	
Client Ward Councillors	Company AD
Status Planning Application	Date March 2024
Drawing Proposed Elevations	Scale @ A1 1:100
Revision •	Drawn Checked
Drawing No. 3390 (0-) 07	

ONE17
 ARCHITECTS & INTERIOR DESIGNERS

The Dyehouse, Armitage Bridge
 Huddersfield, West Yorkshire HD4 7PD
 T 01484 668 000 F 01484 668 001
 E solutions@one17design.com

ONE17DESIGN.COM