


Front Elevation 1:50



Side Elevation 1:50

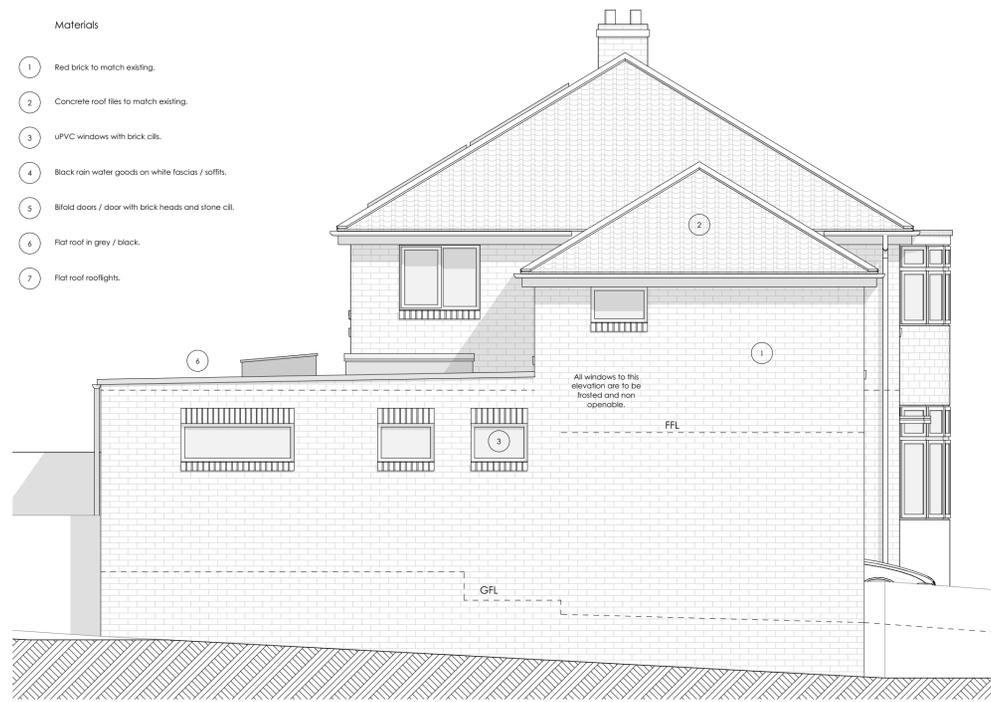


Rear Elevation 1:50

Materials


- 1 Red brick to match existing.
- 2 Concrete roof tiles to match existing.
- 3 uPVC windows with brick cills.
- 4 Black rain water goods on white fascias / soffits.
- 5 Bi-fold door / door with brick heads and stone cill.
- 6 Flat roof in grey / black.
- 7 Flat roof rooflights.

General Notes


THIS DRAWING HAS BEEN PREPARED FROM HAND MEASURED SURVEY INFORMATION AND IS FOR INFORMATION PURPOSES ONLY. DO NOT SCALE FROM DRAWING. USE FIGURED DIMENSIONS ONLY. ALL DIMENSIONS MUST BE CHECKED AND VERIFIED ON SITE PRIOR TO COMMENCEMENT OF WORK AND DESIGNER TO BE NOTIFIED OF ANY DISCREPANCIES.

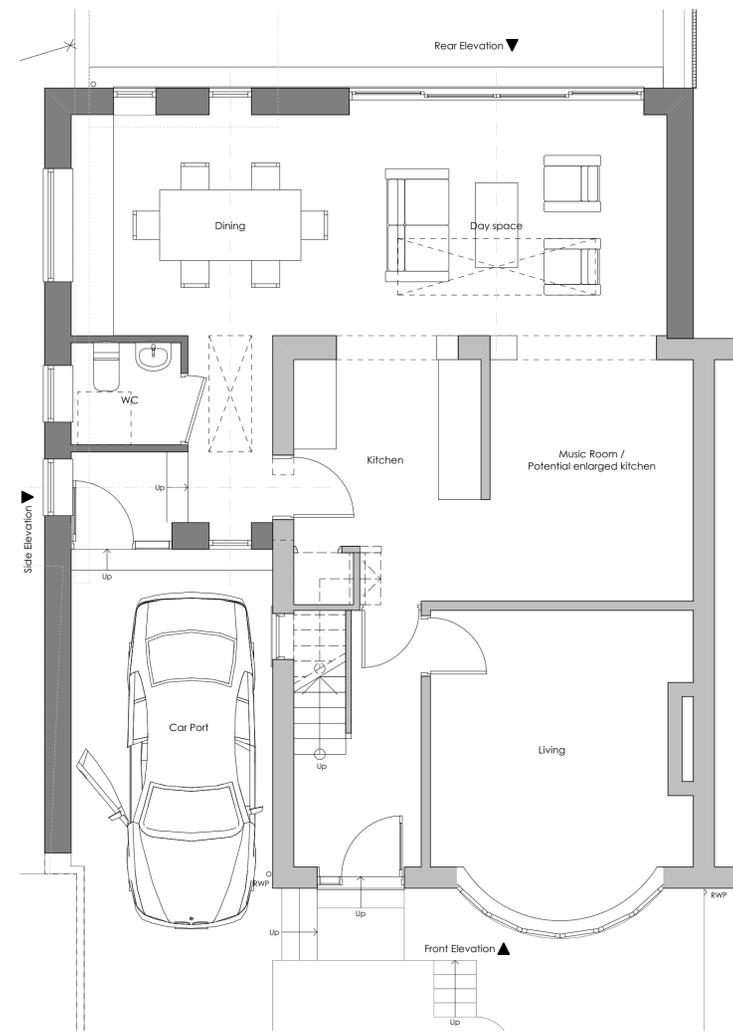

Ground Floor 1:50

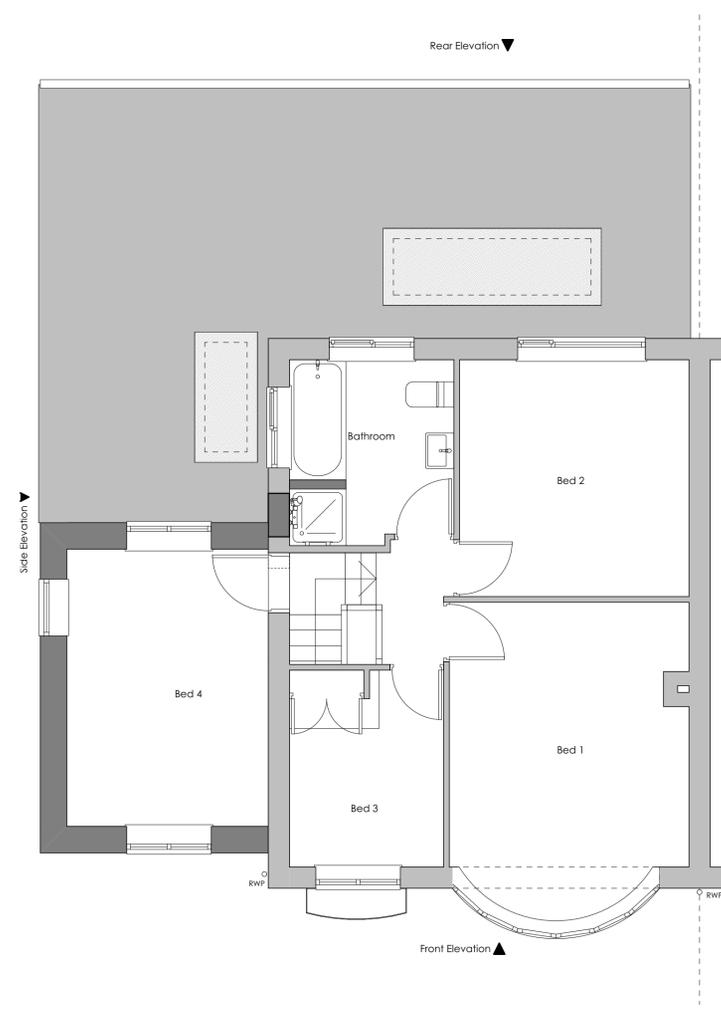

First Floor 1:50

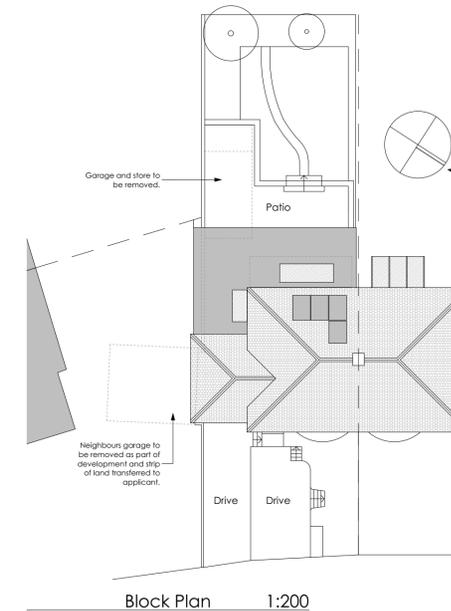

Block Plan 1:200

Revision	Description	Issued	Checked	Date
Client: Mrs Beatty				
Project: 16 Hebble Mount, Meltham, Holmfirth				
Drawing: Scheme As Proposed				
Drawing Status:				

PLANNING

Date:	Scale @ A1:	Drawn by:
APR 24	1:50 / 200	AB
Project No:	Drawing No:	Revision:
257	(0-) 02	