


160mm VC Combined Drain runs here

Saddle Connection from 160mm to 110mm

As per Building Regulations. The systems would remain separate for surface water and foul waste

SHIRLEY ROAD

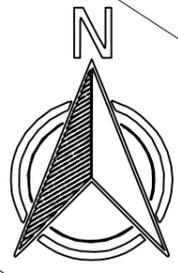

Project: - 88 Shirley Road, Gomersal, BD19 4ND	
Title: - Drainage Information	
Scale: -	1:250
24/04/2024	MH