




PROPOSED GROUND FLOOR PLAN

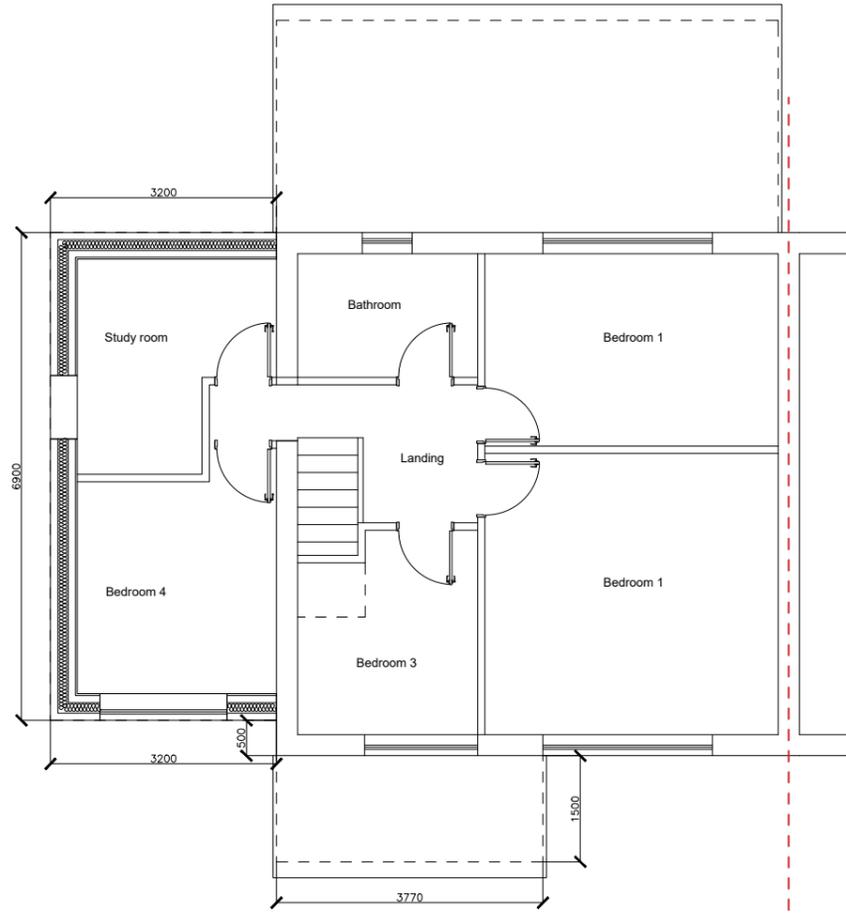


PROPOSED FIRST FLOOR PLAN

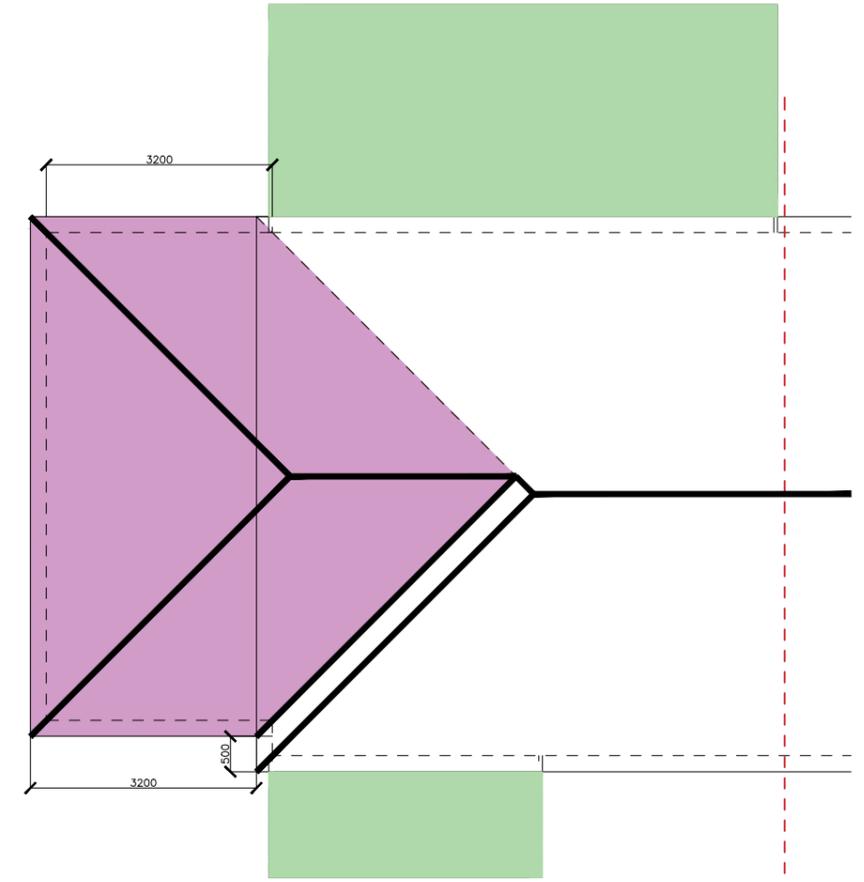


PROPOSED ROOF PLAN

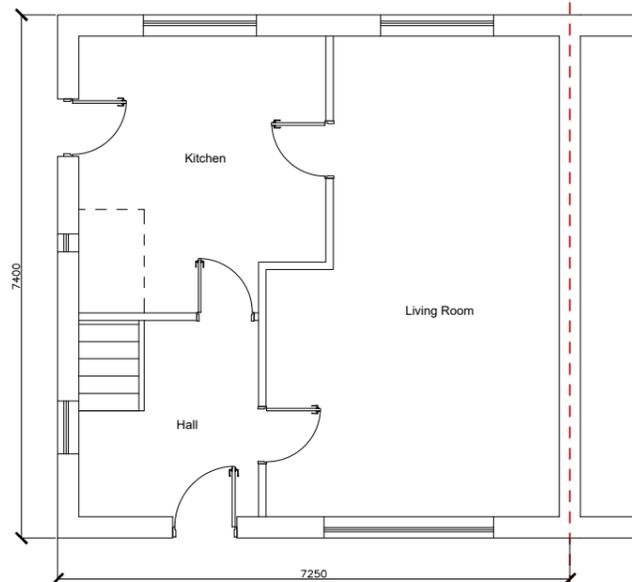

EXISTING GROUND FLOOR PLAN

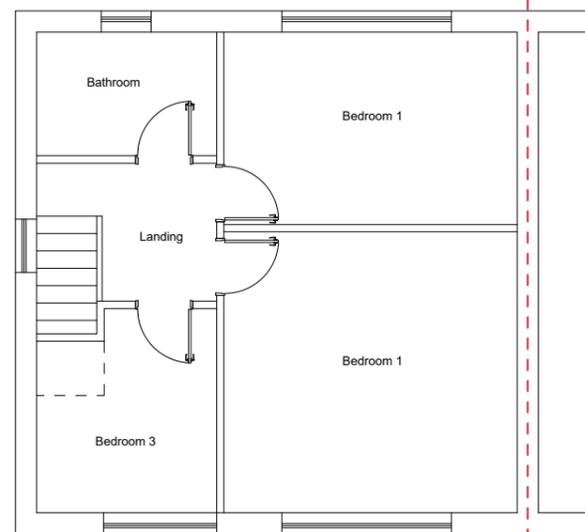

EXISTING FIRST FLOOR PLAN

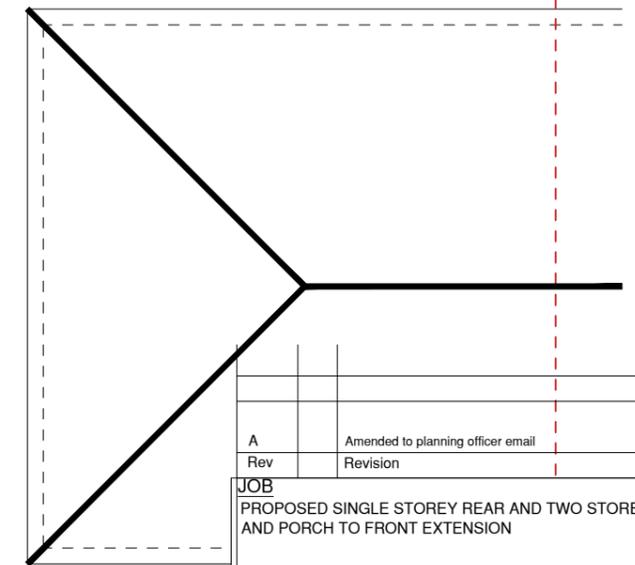

**NOTES**

This drawing is subject to a detailed building and site survey, therefore no guarantee of its accuracy can be given. This drawing has been draughted in accordance with the clients design requirements. All areas are approximate and are subject to a detailed building and site survey and further design development. All dimensions should be checked prior to commencement of construction on site. Measurements should not be taken off the drawing.

A	Amended to planning officer email	03.07.24
Rev	Revision	Date

**JOB**  
PROPOSED SINGLE STOREY REAR AND TWO STOREY SIDE AND PORCH TO FRONT EXTENSION

**ADDRESS**

1 ANNOTTES CROFT  
HUDDERSFIELD  
HD5 9RJ

MR SADEGH GHOLAMI

<b>DATE</b>	<b>SCALE</b>	<b>SHEET</b>	<b>JOB NO</b>
10.05.24	1:100	2@A3	