


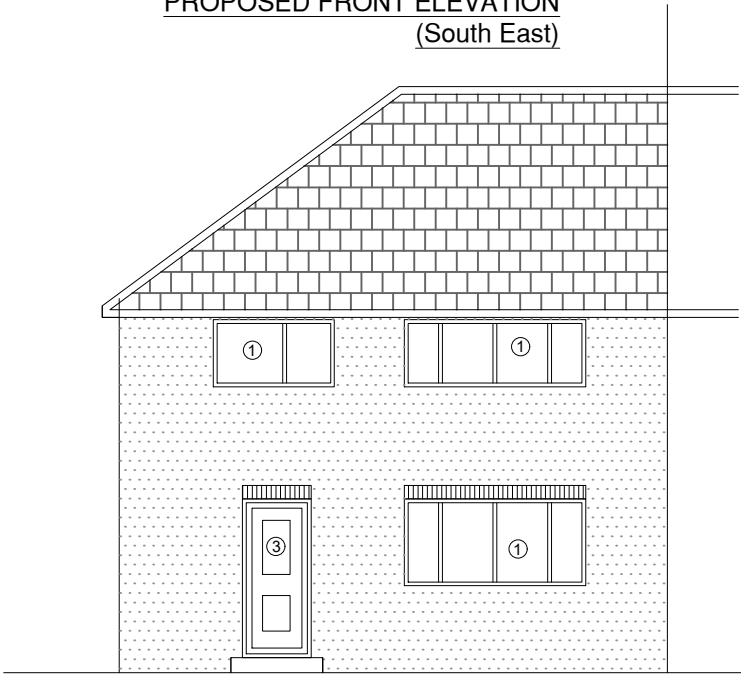


PROPOSED FRONT ELEVATION
(South East)



PROPOSED REAR ELEVATION
(North West)



EXISTING FRONT ELEVATION
(South East)

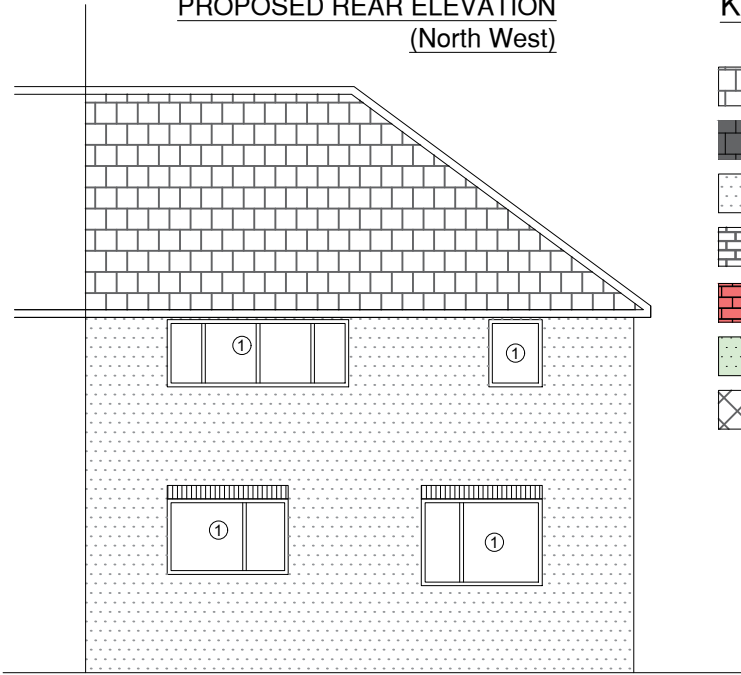

EXISTING REAR ELEVATION
(North West)

KEYS

- Existing Tiles /Slates
- Proposed Tiles matching
- Existing Render
- Existing Brick work
- Proposed Brick work
- Proposed Render
- Elevation through Gable end

- Existing UPVC white window
- Proposed UPVC window in white colour
- Existing UPVC white door
- Proposed UPVC composite door in white colour

NOTES

This drawing is subject to a detailed building and site survey, therefore no guarantee of its accuracy can be given.
This drawing has been draughted in accordance with the clients design requirements.
All areas are approximate and are subject to a detailed building and site survey and further design development.
All dimensions should be checked prior to commencement of construction on site. Measurements should not be taken off the drawing.

A	Amended to planning officer email	03.07.24	
Rev	Revision	Date	
JOB			
PROPOSED SINGLE STOREY REAR AND TWO STOREY SIDE AND PORCH TO FRONT EXTENSION			
ADDRESS			
1 ANNOTTES CROFT HUDDERSFIELD HD5 9RJ			
MR SADEGH GHOLAMI			
DATE	SCALE	SHEET	JOB NO
10.05.24	1:100	4@A3	