




Status	Preliminary
--------	-------------

	1.000 300m2
	1.001 90m2
	1.002 910m2
	1.004 830m2
	2.000 200m2
	1.005 940m2

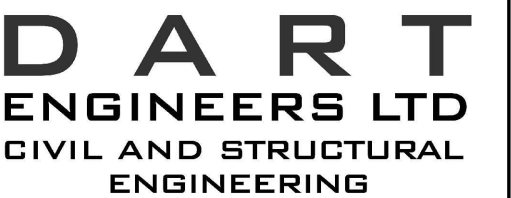

e: andy@dart-engineers.com
e: robt@dart-engineers.com
m: 07725281902
w: www.dart-engineers.com

WORDSWORTH PROPERTIES

LONG LANE

IMPERMEABLE AREAS

Drawn RT	Chkd AD	Date JAN 24	Scale 1/250
Sheet Size A1	Drawing No. 23590-DR-C-0101		Revision P4