


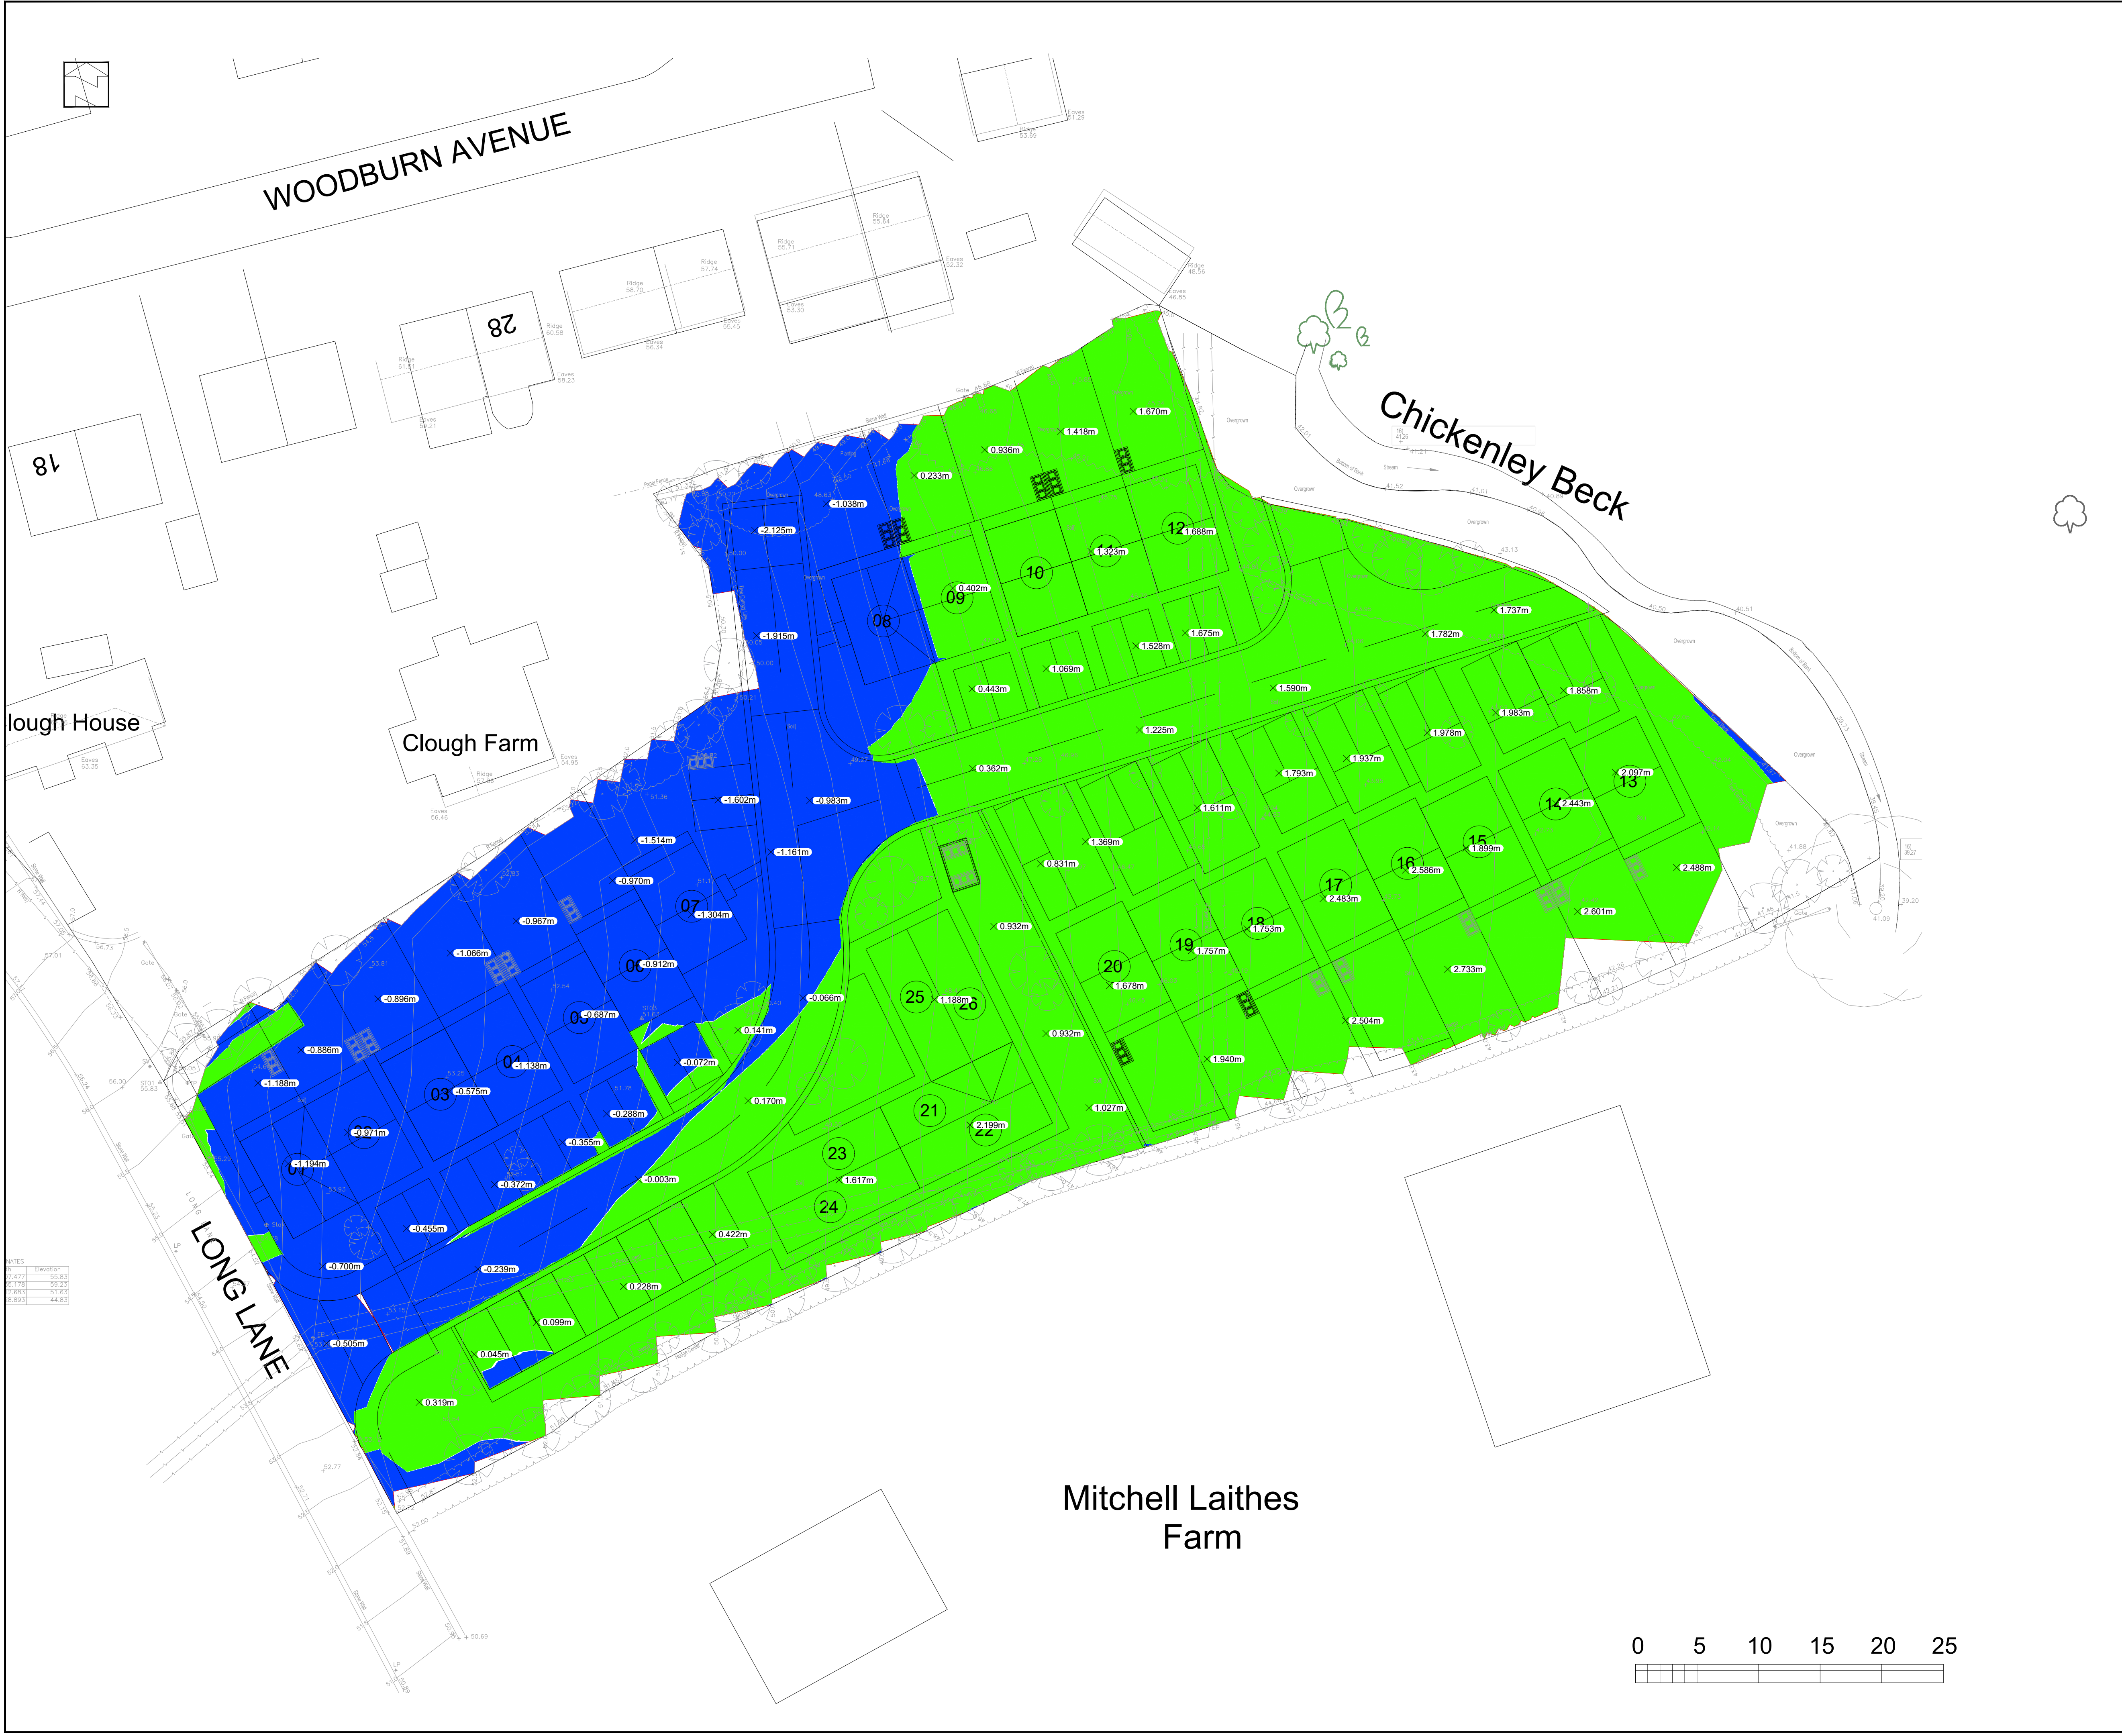

This drawing is copyright of DART Engineers Ltd and must not be copied or reproduced in any way without written consent.

DO NOT SCALE OFF THIS DRAWING

Status				Preliminary	
No.	Revision			Date	Drwn

Key:

Denotes Depth of fill

Denotes Depth of cut

Site Strip - Total Site Area = 5907m² x 0.15m = 886m³ to be reused on gardens/landscapings where suitable

Formation Build Ups
150mm Landscaping
200mm Footway
500mm Carriageway Build Up
400mm Buildings
380mm Private Drive

4109m³ of fill to be imported on site or won from arisings

Cut/Fill Summary					
Name	Cut	Factor	Fill	Factor	Net
Area	1.190	1.000	5907.589	1.000	4716.399
Volume	1.190	1.000	5907.589	1.000	4716.399

DART
ENGINEERS LTD
CIVIL AND STRUCTURAL
ENGINEERING

CONTACT

e: andy@dart-engineers.com
e: robt@dart-engineers.com
m: 07725281902
w: www.dart-engineers.com

CLIENT

WORDSWORTH PROPERTIES

PROJECT

LONG LANE

DRAWING TITLE

Proposed Earthworks

Drawn	RT	Chkd	AD	Date	JAN 24	Scale	1/250
Sheet Size	Drawing No.			Revision			
A1	23590-DR-C-0601			P1			