



Copyright of this drawing remains the sole property of the eleven52architects Ltd unless otherwise agreed in writing. Use given dimensions and report any discrepancies prior to commencement of work. This drawing is prepared for planning purposes and is subject to statutory approvals, design team consult & technical design. Party Wall Issues are the responsibility of the Client [www.gov.uk/party-walls-building-works]

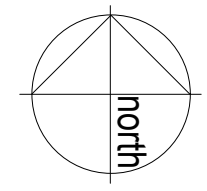

- SHARED OWNERSHIP
- AFFORDABLE RENT
- ▨ NON-ADOPTED HIGHWAY
- ⊙ BCP BIN COLLECTION POINT
- ▨ COMMUNAL BIN COLLECTION POINT

Indicative schedule of accommodation
17 x Type C: 3 Bed House @ 93m2(1001sqft)
3 x Type E: 3 Bed House @ 93m2(1001sqft)
4 x Type B: 1 Bedroom @ 50m2 (538sqft)
Total 24 Units

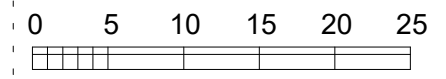

SITE PLAN
1:500@A3

Notes:
Unless indicated, this drawing is for information only.
Do not scale, use figured dimensions only.
All dimensions to be checked on site

NOTE: For levels information refer to Dart Engineers
Drawing: 23590-DR-C-0605 Proposed Levels

eleven52architects

eleven52architects

30 The Fairway

Pudsey

Leeds LS28 7RE

T: +44(0)7958738229

E: leeds@eleven52architects.co.uk

W: eleven52architects.co.uk

Project: LONG LANE
Earlsheaton, Dewsbury

Drawing Title: Proposed Site Plan

Scale: As shown

Drwg. Created: 28.02.2024

Drwg. No:	0389_LON_103
Status:	Planning (*)
Revision:	N